

HOBBS

Vertical ICF Wall System

Go Engineered.

Go Easy.

Go Green.

Stucco Ready Design Technical Drawings

Toll free: 866-904-9255

info@hobbsverticalicf.com / www.hobbsverticalicf.com

TABLE OF CONTENTS

SR-0.00	COVER PAGE
SR-0.01	TABLE OF CONTENTS
SR-0.02	TABLE OF CONTENTS
SR-0.03	LEGEND
SR-10.00	PLAN VIEW - WALL LAYOUT EXAMPLE
SR-10.01	FURRING ASSEMBLY - DETAILS
SR-10.02	RETAINER CLIP DETAILS
SR-20.00	STUCCO READY FOAM PANEL - DETAILS
SR-20.01	FLATWALL FOAM PANEL - DETAILS
SR-20.02	SINGLE TAPER TOP
SR-20.03	DOUBLE TAPER TOP
SR-20.04	SINGLE FLATWALL TAPER TOP
SR-20.05	DOUBLE FLATWALL TAPER TOP
SR-30.00	ASSEMBLED FORM ELEVATION - FOUNDATION ONLY
SR-30.01	ASSEMBLED FORM - SECTIONS J & K
SR-30.02	ASSEMBLED FORM - SECTIONS F,G,H, & I
SR-30.03	ASSEMBLED FORM - SECTIONS J & K
SR-40.00	CONCRETE STRUCTURE CUT-AWAY ELEVATION - FOUNDATION ONLY
SR-40.01	CONCRETE STRUCTURE CUT-AWAY ELEVATION - MULTI LEVEL
SR-40.02	CONCRETE SECTIONS A,B,C & D - WITHOUT FORMS
SR-40.03	CONCRETE SECTIONS E & F - WITHOUT FORMS
SR-40.04	STEPPED FOOTING
SR-50.00	FOUNDATION ONLY WALL SECTION @ COLUMN
SR-50.01	FOUNDATION ONLY WALL SECTION @ COLUMN - DETAIL "A"
SR-50.02	MULTILEVEL WITH ICF HANGERS
SR-50.03	STACKED ICFS WITH ICF HANGERS
SR-50.05	STACKED ICFS WITH SUSPENDED SLAB @ WEB
SR-50.06	STACKED ICFS WITH SUSPENDED SLAB @ COLUMN
SR-50.09	BEAM POCKET AT COLUMN
SR-50.12	TRUSS TO ICF CONNECTION OPTION A
SR-50.13	TRUSS TO ICF CONNECTION OPTION B
SR-50.14	SLAB ON GRADE AT COLUMN

TIP: We recommend you watch the slideshow at www.hobbsverticalicf.com before viewing these documents



Vertical ICF Wall System

Tell: (515) 473-9255
Fax: (515) 974-4399
Toll free: 866-904-9255

All drawings and details shall be constructed in accordance with the local building code regulations, project engineering, and construction practices.

Design contained herein are protected by copyright, recipient acknowledges contents are property of Hobbs Building Systems, LLC., and shall be used only for construction purposes and not copied, used or reproduced, for any other purposes or projects without written permission from Hobbs Building Systems, LLC. all rights reserved. Hobbs Building Systems, LLC. 2009. Hobbs Building Systems, LLC reserves the right to make changes to the drawings/information shown without notice.

STUCCO READY DESIGN

COVER PAGE #1

Date: 05/08/2009	Drawn By: S.K.V.	Scale: N.T.S.
Revision #: 3	DWG #: SR-00.01	
Revision Date: 02/26/2010		

TABLE OF CONTENTS

SR-70.00	TYPICAL DOOR DETAIL
SR-70.01	TYPICAL WINDOW DETAIL
SR-70.02	STACKED ICF AT WINDOW OPENINGS
SR-100.00	90° CORNER DETAIL - PLAN VIEW
SR-100.01	45° CORNER DETAIL - PLAN VIEW
SR-100.02	70° CORNER DETAIL - PLAN VIEW
SR-100.03	4" OFFSET CORNER DETAIL - PLAN VIEW
SR-100.04	12" OFFSET CORNER DETAIL - PLAN VIEW
SR-100.05	TEE WALL DETAIL - PLAN VIEW
SR-100.06	FLATWALL WALL DETAIL - PLAN VIEW
SR-100.07	FULL HEIGHT INTERIOR PILASTER
SR-100.08	SHORT EXTERIOR BUTTRUSS

TIP: We recommend you watch the slideshow at www.hobbsverticalicf.com before viewing these documents



Vertical ICF Wall System

Tell: (515) 473-9255
Fax: (515) 974-4399
Toll free: 866-904-9255

All drawings and details shall be constructed in accordance with the local building code regulations, project engineering, and construction practices.

Design contained herein are protected by copyright, recipient acknowledges contents are property of Hobbs Building Systems, LLC., and shall be used only for construction purposes and not copied, used or reproduced, for any other purposes or projects without written permission from Hobbs Building Systems, LLC. 2009, Hobbs Building Systems, LLC reserves the right to make changes to the drawings/information shown without notice.

STUCCO READY DESIGN

COVER PAGE #2

Date: 05/08/2009	Drawn By: S.K.V.	Scale: N.T.S.
Revision #: 3	DWG #: SR-00.02	
Revision Date: 02/26/2010		

LEGEND

FOAM PANEL PARTS (FP)

FP-SC = STANDARD CONTOUR FOAM PANEL
 FP-SC-SR = STANDARD CONTOUR - STUCCO READY FOAM PANEL
 FP-FW = FOAM PANEL FLAT WALL
 FP-TW = TEE WALL FOAM PANEL
 FP-TW-SR = TEE WALL - STUCCO READY FOAM PANEL
 FP-OC = OUTSIDE CORNER FOAM PART
 FP-OC-SR = OUTSIDE CORNER FOAM PART STUCCO READY FOAM PANEL
 FP-OC-OS OUTSIDE CORNER - OFFSET FOAM PART
 FP-OC-SR-OS OUTSIDE CORNER - STUCCO READY - OFFSET FOAM PART
 FP-IC INSIDE CORNER FOAM PART

FURRING ASSEMBLY & ACCESSORIES (FA)

FA-ST = FURRING ASSEMBLY
 FA-RC = RETAINER CLIP
 FA-AB = ANGLE BASE
 FA-OC-M = OUTSIDE CORNER METAL
 FA-IC-M = INSIDE CORNER METAL
 FA-OS-M = OFFSET CORNER METAL




FOAM SECTION A



CONCRETE SECTION A


EXAMPLE:
 COMPONENTS REQUIRED TO MAKE
 A 90 deg. CORNER ASSEMBLY

 

Qty.	DESCRIPTION	ITEM #
1	Outside Corner Foam Panel.	FP-OC-SR-90-9.00*
1	Inside Corner Foam Panel.	FP-IC-90-9.00*
1	Outside Corner Metal.	FA-OC-SR-M-90-9.00*
1	Inside Corner Metal.	FA-IC-M-90-9.00*
2	Furring Assembly.	FA-ST-9.00*
8	Retainer Clips.	FA-RC

* Example of 9' wall.


EXAMPLE:
 COMPONENTS REQUIRED TO MAKE
 A 4" OFFSET CORNER ASSEMBLY

 

Qty.	DESCRIPTION	ITEM #
1	Outside Corner Foam Panel.	FA-OC-M-90-4OS-9.00*
1	Outside Corner Foam Panel.	FA-IC-M-90-4OS-9.00*
1	Outside Corner Foam Panel.	FP-OC-90-4OS-9.00*
1	Outside Corner Metal.	FA-OC-90-4OS-9.00*
2	Furring Assembly.	FA-ST-9.00*
8	Retainer Clips.	FA-RC

* Example of 9' wall.


EXAMPLE:
 COMPONENTS REQUIRED TO MAKE
 A TEE WALL ASSEMBLY

 

Qty.	DESCRIPTION	ITEM #
1	Tee Wall Foam Panel	FP-TW-SR-9.00*
2	Inside Corner Foam Panels.	FP-IC-90-9.00*
2	Inside Corner Metal.	FA-IC-M-90-9.00*
3	Furring Assemblies.	FA-ST-9.00*
12	Retainer Clips.	FA-RC

* Example of 9' wall.

EXAMPLE:
 COMPONENTS REQUIRED TO MAKE
 A 45 deg. CORNER ASSEMBLY

 

Qty.	DESCRIPTION	ITEM #
1	Outside Corner Foam Panel.	FP-OC-SR-45-9.00*
1	Inside Corner Foam Panel.	FP-IC-45-9.00*
1	Outside Corner Metal.	FA-OC-SR-M-45-9.00*
1	Inside Corner Metal.	FA-IC-M-45-9.00*
2	Furring Assembly.	FA-ST-9.00*
8	Retainer Clips.	FA-RC

* Example of 9' wall.



Vertical ICF Wall System

Tell: (515) 473-9255
 Fax: (515) 974-4399
 Toll free: 866-904-9255


All drawings and details shall be constructed in accordance with the local building code regulations, project engineering, and construction practices.

Design contained herein are protected by copyright, recipient acknowledges contents are property of Hobbs Building Systems, LLC, and shall be used only for construction purposes and not copied, used or reproduced, for any other purposes or projects without written permission from Hobbs Building Systems, LLC. all rights reserved. Hobbs Building Systems, LLC. 2009. Hobbs Building Systems, LLC reserves the right to make changes to the drawings/information shown without notice.

STUCCO READY DESIGN

LEGEND

Date: 05/08/2009	Drawn By: S.K.V.	Scale: N.T.S.
Revision #: 3	DWG #: SR-00.03	
Revision Date: 02/10/2010		

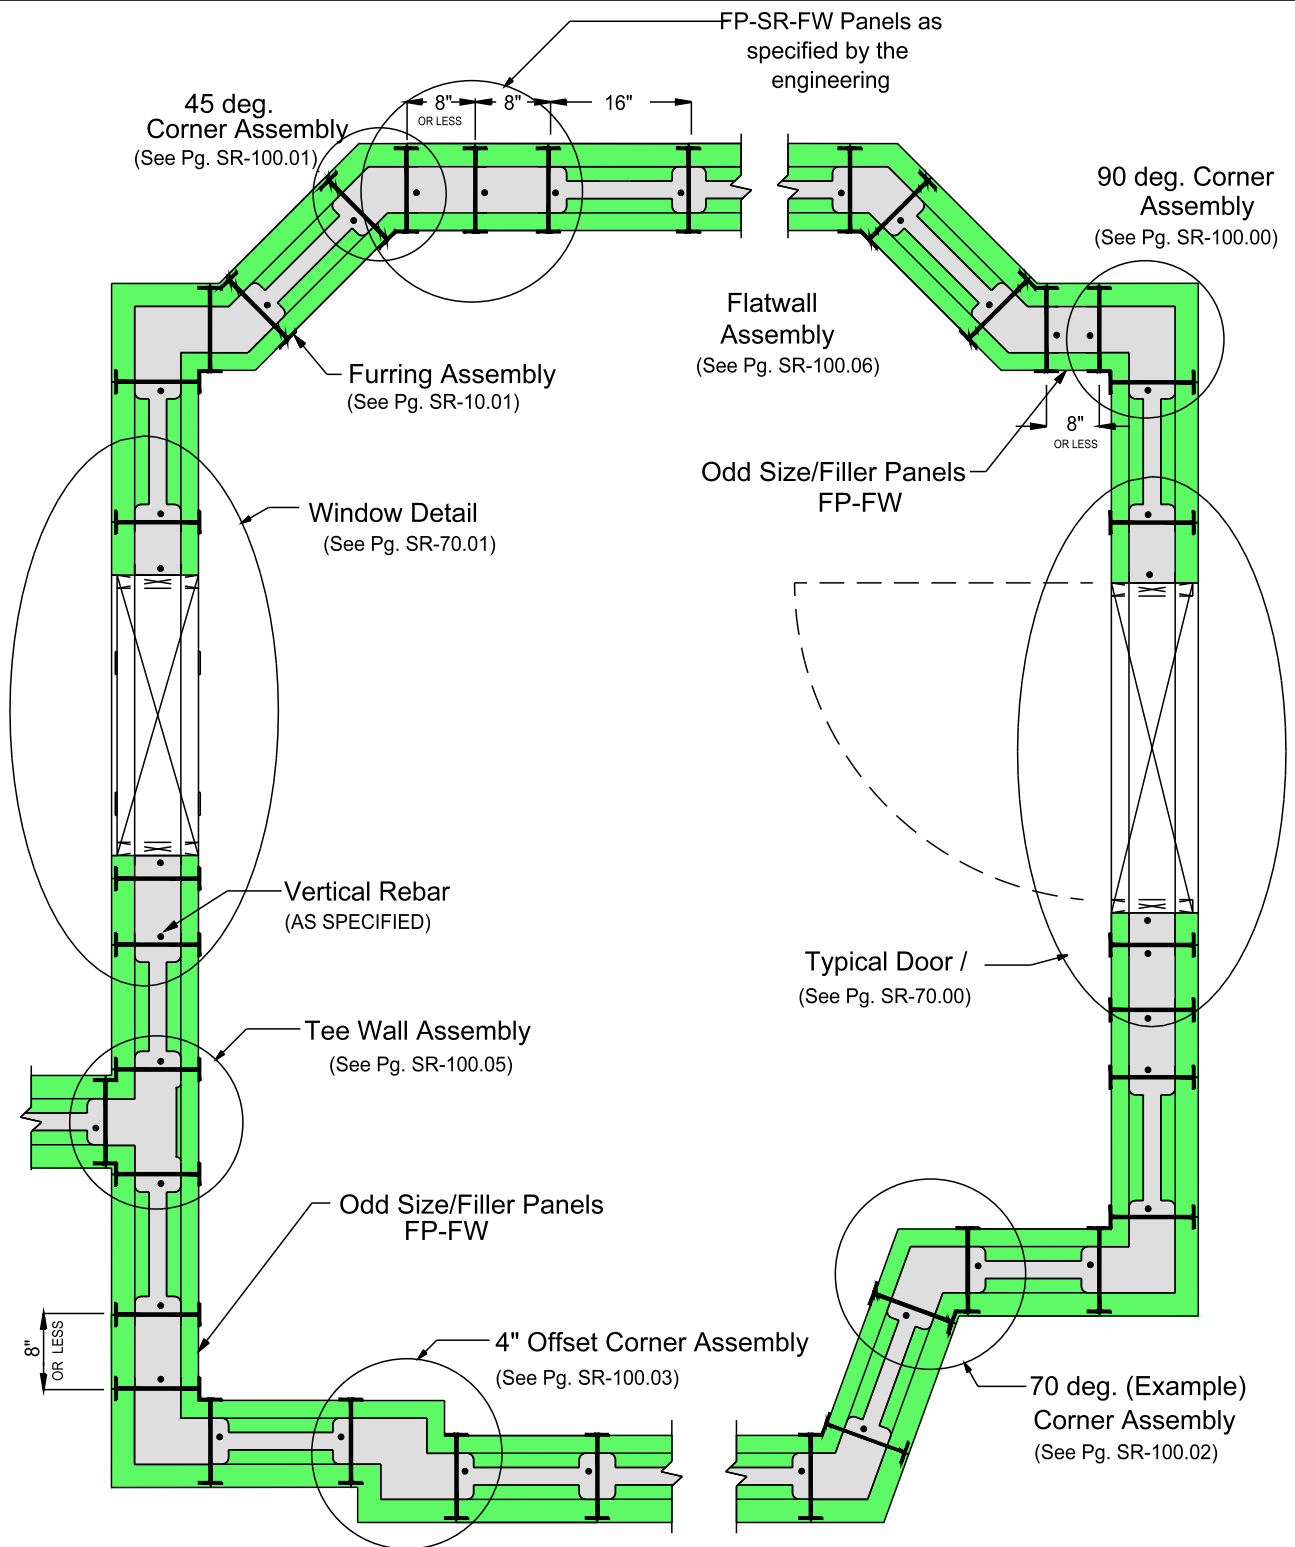

NOTE: "DRAWINGS ARE EXAMPLES ONLY. REFER TO PROJECT ENGINEERING FOR EXACT SPECIFICATIONS, SUCH AS, REBAR SIZE AND PLACEMENT LOCATIONS"



Vertical ICF Wall System


Tell: (515) 473-9255
Fax: (515) 974-4399
Toll free: 866-904-9255

All drawings and details shall be constructed in accordance with the local building code regulations, project engineering, and construction practices.

Design contained herein are protected by copyright, recipient acknowledges contents are property of Hobbs Building Systems, LLC, and shall be used only for construction purposes and not copied, used or reproduced, for any other purposes or projects without written permission from Hobbs Building Systems, LLC. all rights reserved. Hobbs Building Systems, LLC. 2009. Hobbs Building Systems, LLC reserves the right to make changes to the drawings/information shown without notice.

STUCCO READY DESIGN
PLAN VIEW
- WALL LAYOUT EXAMPLE

Date: 05/08/2009	Drawn By: S.K.V.	Scale: N.T.S.
Revision #: 3	DWG #: SR-10.00	
Revision Date: 02/15/2010		

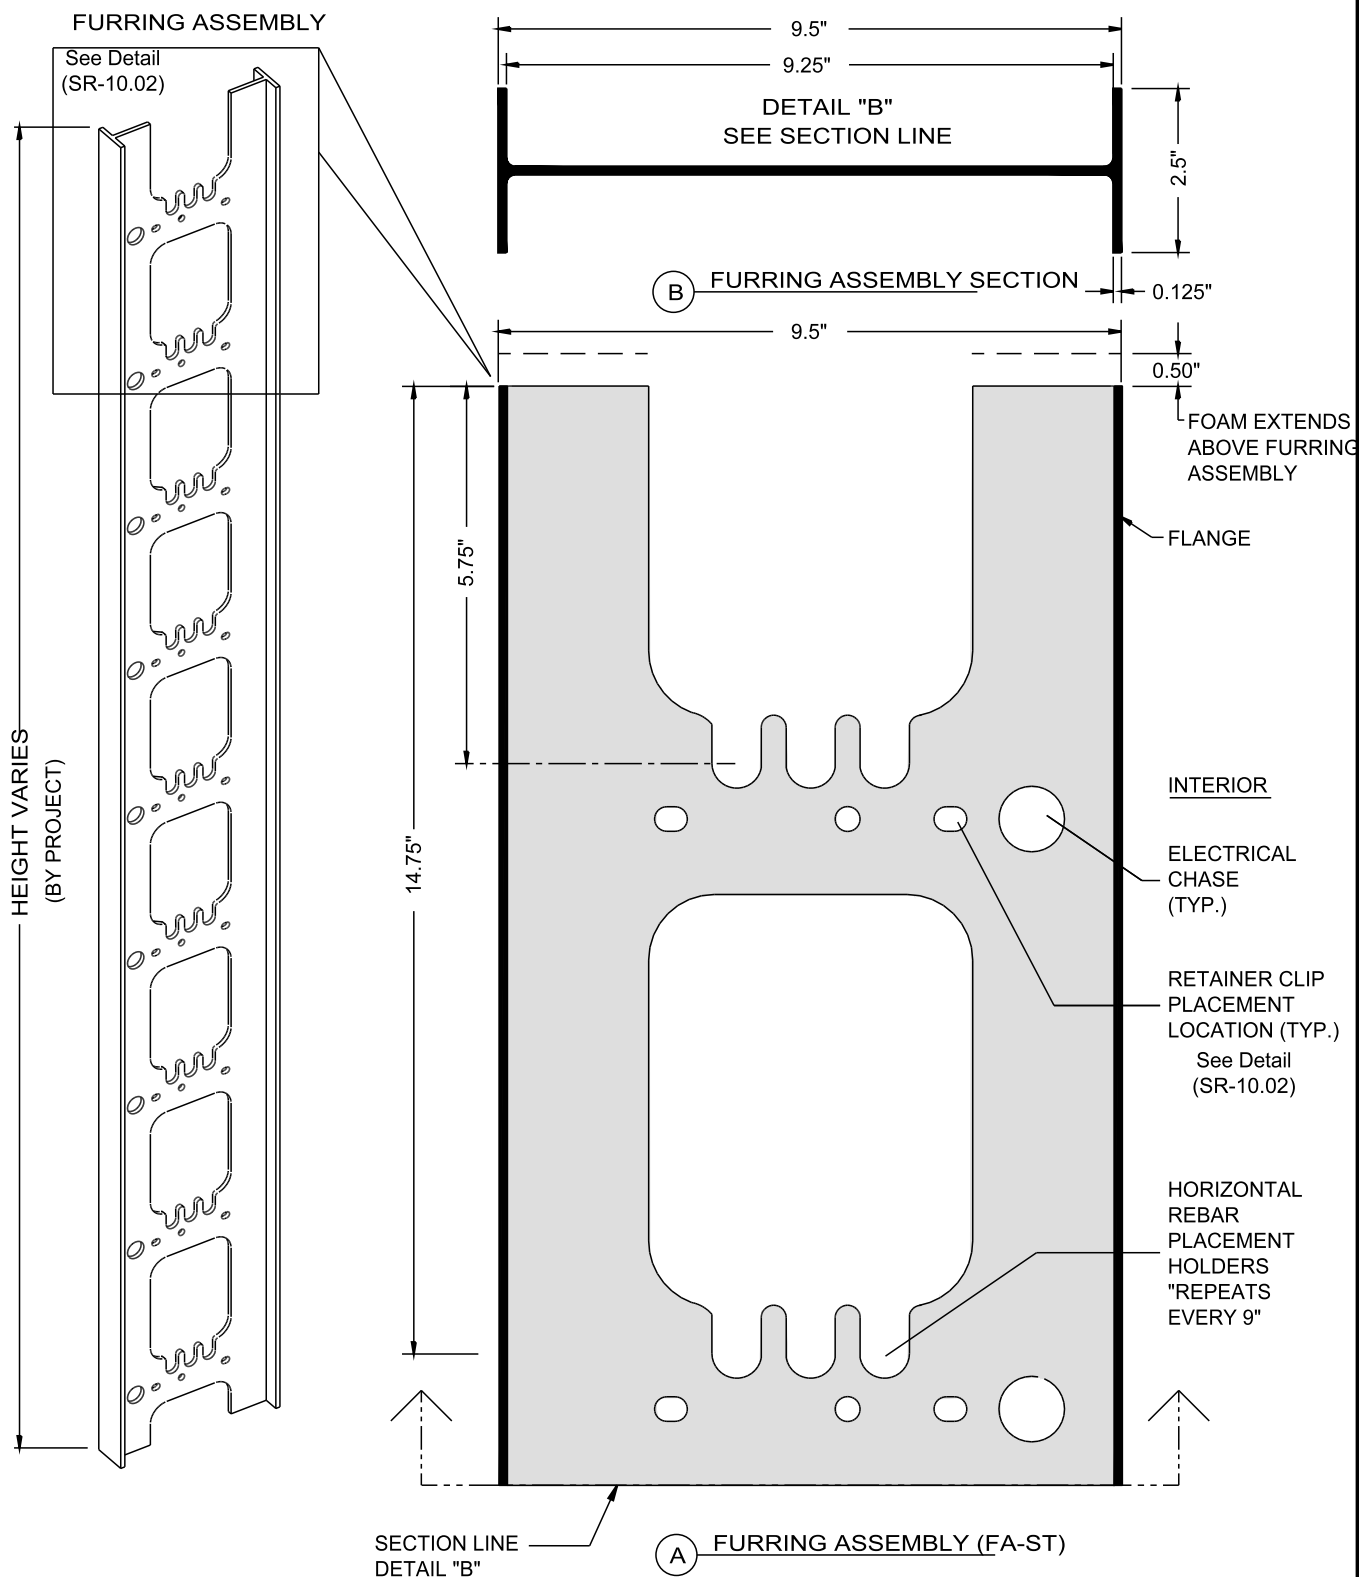

Vertical ICF Wall System

Tell: (515) 473-9255

Fax: (515) 974-4399



Toll free: 866-904-9255

All drawings and details shall be constructed in accordance with the local building code regulations, project engineering, and construction practices.

Design contained herein are protected by copyright, recipient acknowledges contents are property of Hobbs Building Systems, LLC., and shall be used only for construction purposes and not copied, used or reproduced, for any other purposes or projects without written permission from Hobbs Building Systems, LLC. all rights reserved. Hobbs Building Systems, LLC. 2009. Hobbs Building Systems, LLC reserves the right to make changes to the drawings/information shown without notice.

STUCCO READY DESIGN
FURRING ASSEMBLY
- DETAILS

Date: 05/08/2009	Drawn By: S.K.V.	Scale: N.T.S.
Revision #: 2	DWG #:	
Revision Date: 01/11/2010		SR-10.01

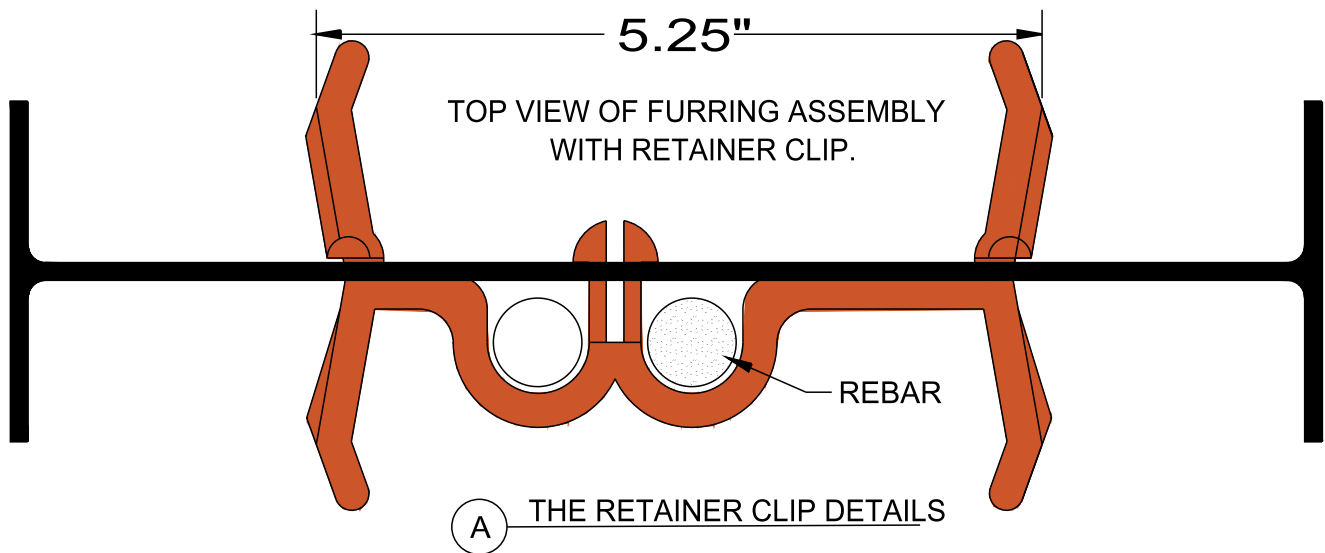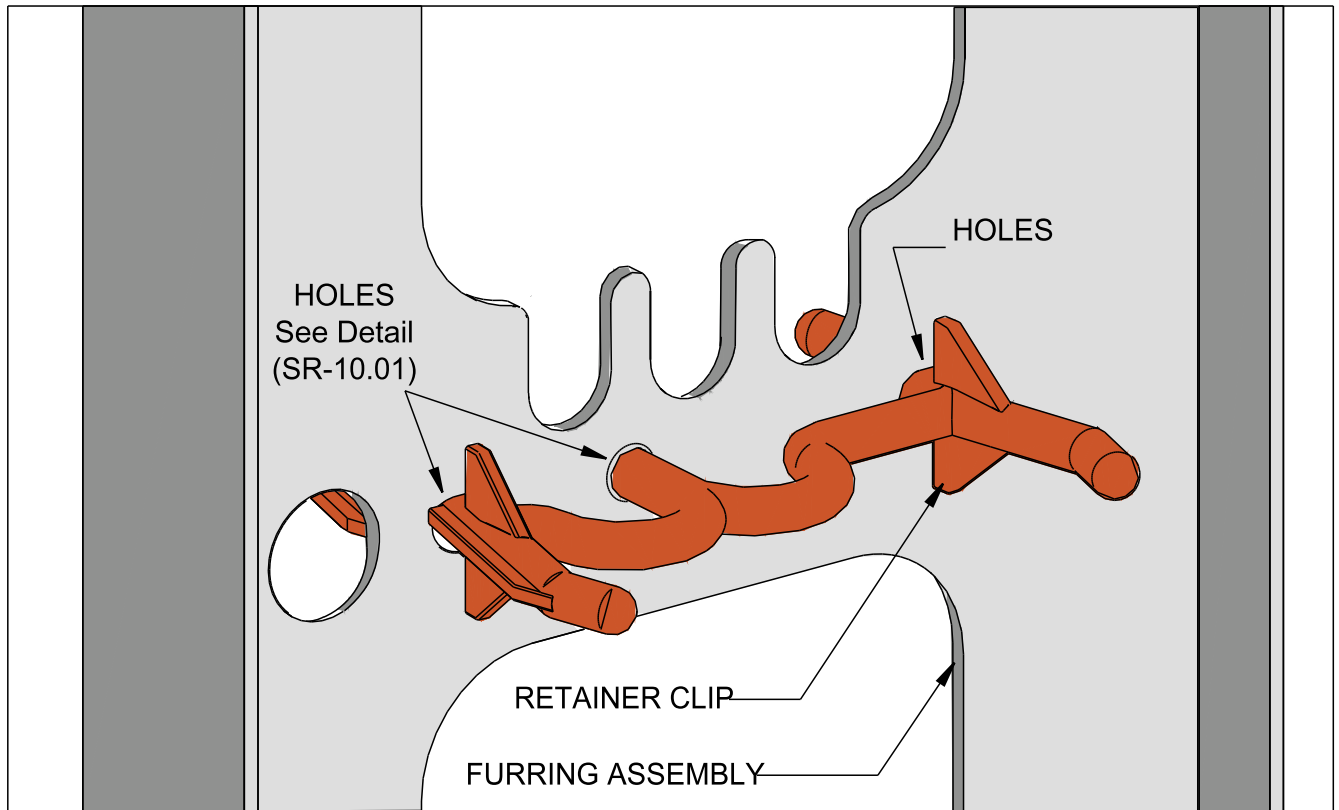

NOTE: RETAINER CLIPS ARE USED TO LOCATE & HOLD VERTICAL REBAR & FOAM PANELS IN POSITION.
 ONLY 2 ARE REQUIRED FOR EACH FURRING ASSEMBLY, ONE NEAR THE TOP & ONE NEAR THE
 BOTTOM.



Vertical ICF Wall System

Tell: (515) 473-9255

Fax: (515) 974-4399


Toll free: 866-904-9255

All drawings and details shall be constructed in
 accordance with the local building code regulations,
 project engineering, and construction practices.

Design contained herein are protected by copyright,
 recipient acknowledges contents are property of
 Hobbs Building Systems, LLC., and shall be
 used only for construction purposes and not copied,
 used or reproduced, for any other purposes or
 projects without written permission from Hobbs Building
 Systems, LLC. all rights reserved. Hobbs Building
 Systems, LLC. 2009. Hobbs Building Systems, LLC reserves
 the right to make changes to the
 drawings/information shown without notice.

STUCCO READY DESIGN
 RETAINER CLIP
 DETAILS

Date: 05/08/2009	Drawn By: S.K.V.	Scale: N.T.S.
Revision #: 2	DWG #: SR-10.02	
Revision Date: 01/11/2010		

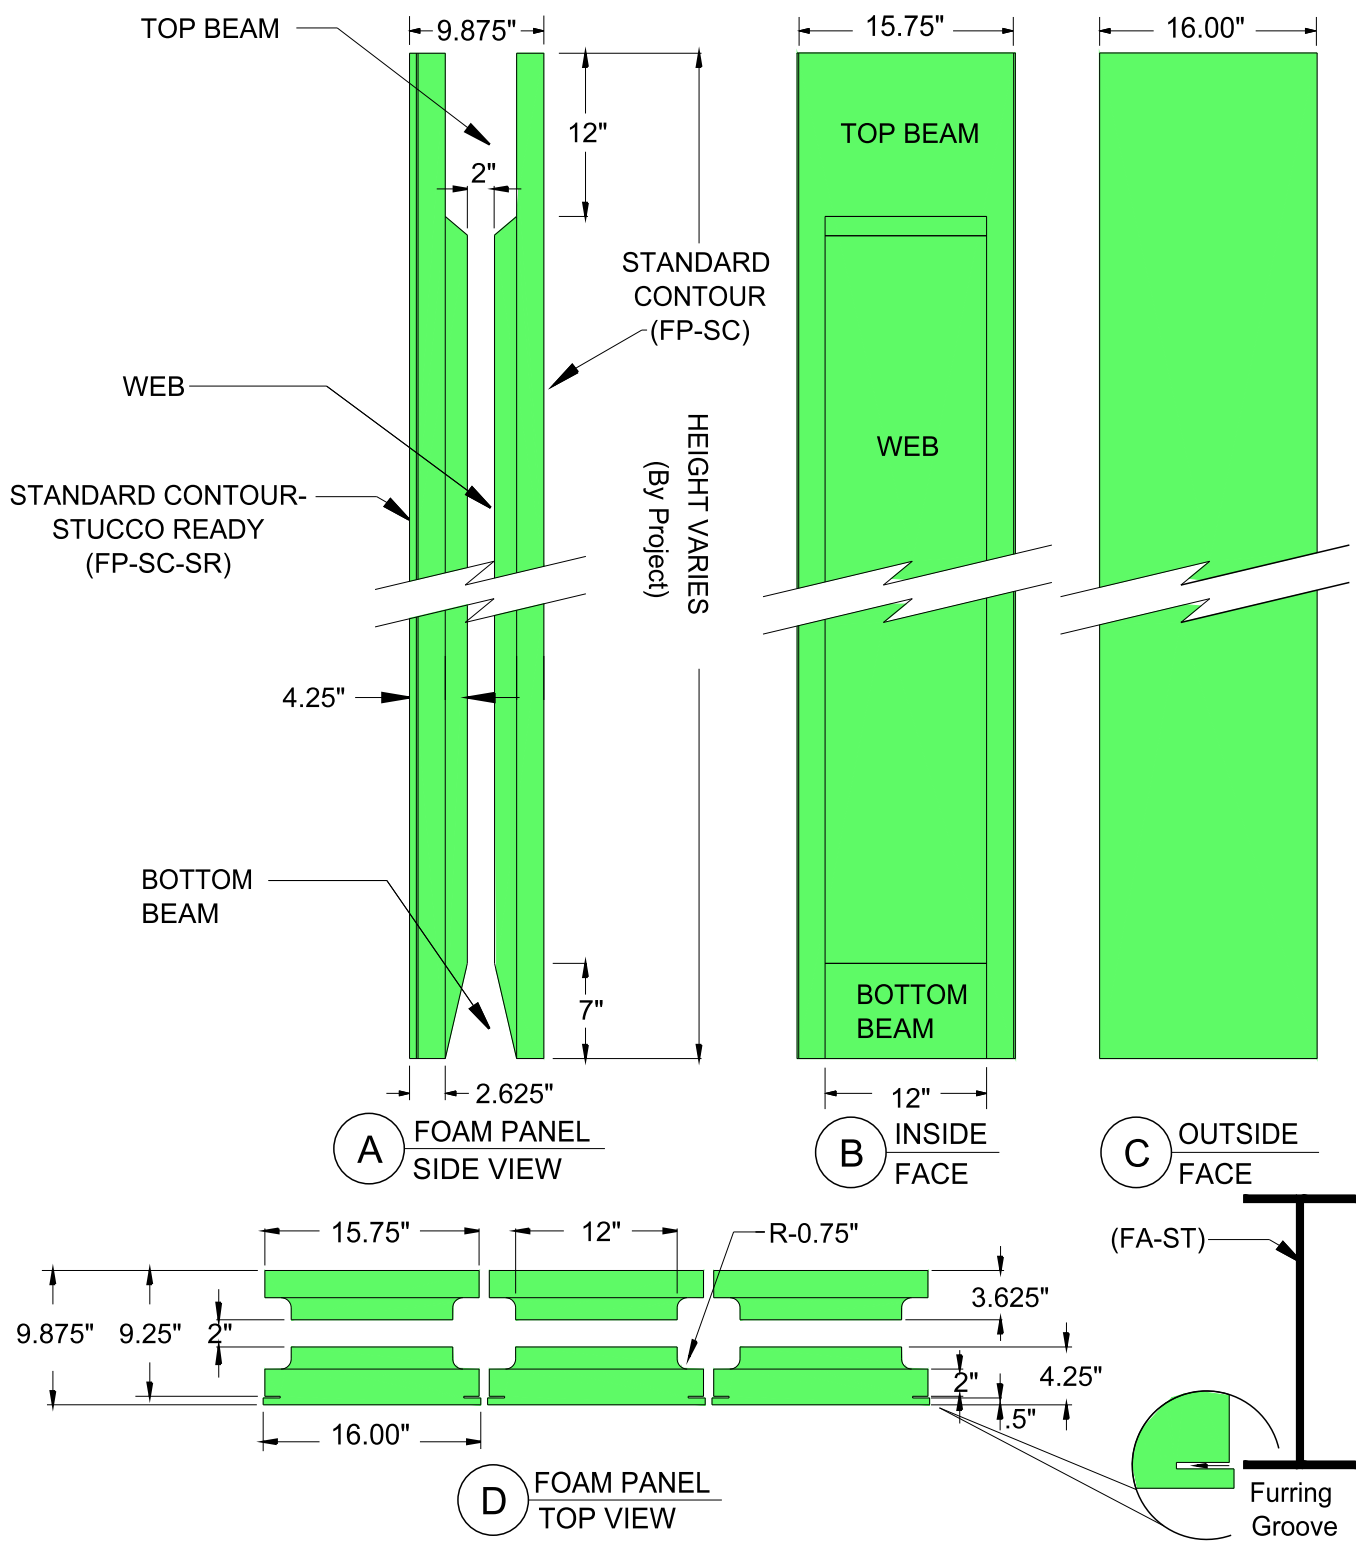

Vertical ICF Wall System


Tell: (515) 473-9255
Fax: (515) 974-4399
Toll free: 866-904-9255

All drawings and details shall be constructed in accordance with the local building code regulations, project engineering, and construction practices.

Design contained herein are protected by copyright, recipient acknowledges contents are property of Hobbs Building Systems, LLC., and shall be used only for construction purposes and not copied, used or reproduced, for any other purposes or projects without written permission from Hobbs Building Systems, LLC. all rights reserved. Hobbs Building Systems, LLC. 2009. Hobbs Building Systems, LLC reserves the right to make changes to the drawings/information shown without notice.

STUCCO READY DESIGN
STANDARD CONTOUR
FOAM PANEL - DETAILS

Date: 05/08/2009	Drawn By: S.K.V.	Scale: N.T.S.
Revision #: 2	DWG #:	
Revision Date: 12/02/2009	SR-20.00	

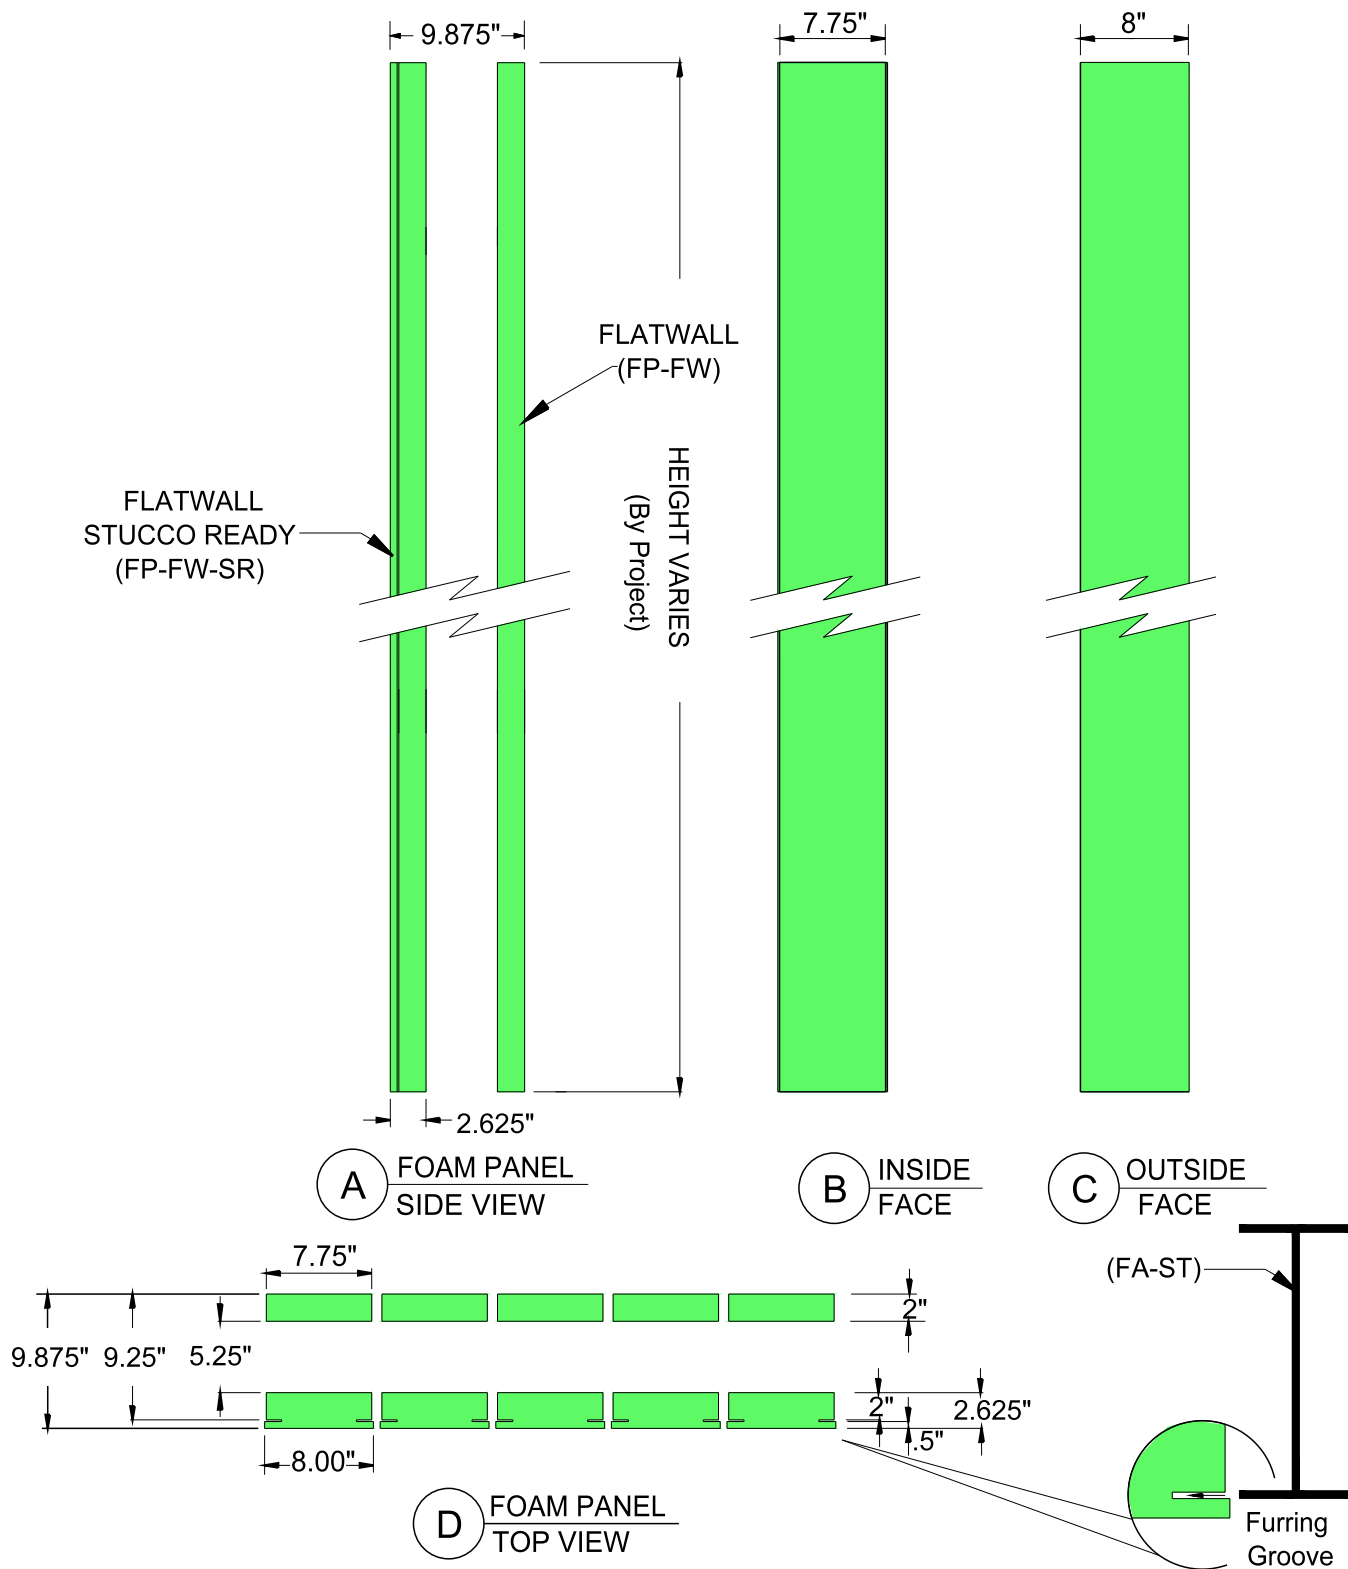

HOBBS

Vertical ICF Wall System

Tell: (515) 473-9255

Fax: (515) 974-4399

Toll free: 866-904-9255


All drawings and details shall be constructed in accordance with the local building code regulations, project engineering, and construction practices.

Design contained herein are protected by copyright, recipient acknowledges contents are property of Hobbs Building Systems, LLC., and shall be used only for construction purposes and not copied, used or reproduced, for any other purposes or projects without written permission from Hobbs Building Systems, LLC. all rights reserved. Hobbs Building Systems, LLC. 2009. Hobbs Building Systems, LLC reserves the right to make changes to the drawings/information shown without notice.

STUCCO READY DESIGN

**FLATWALL
FOAM PANEL - DETAILS**

Date: 05/08/2009	Drawn By: S.K.V.	Scale: N.T.S.
Revision #: 3	DWG #:	
Revision Date: 02/10/2010	SR-20.01	

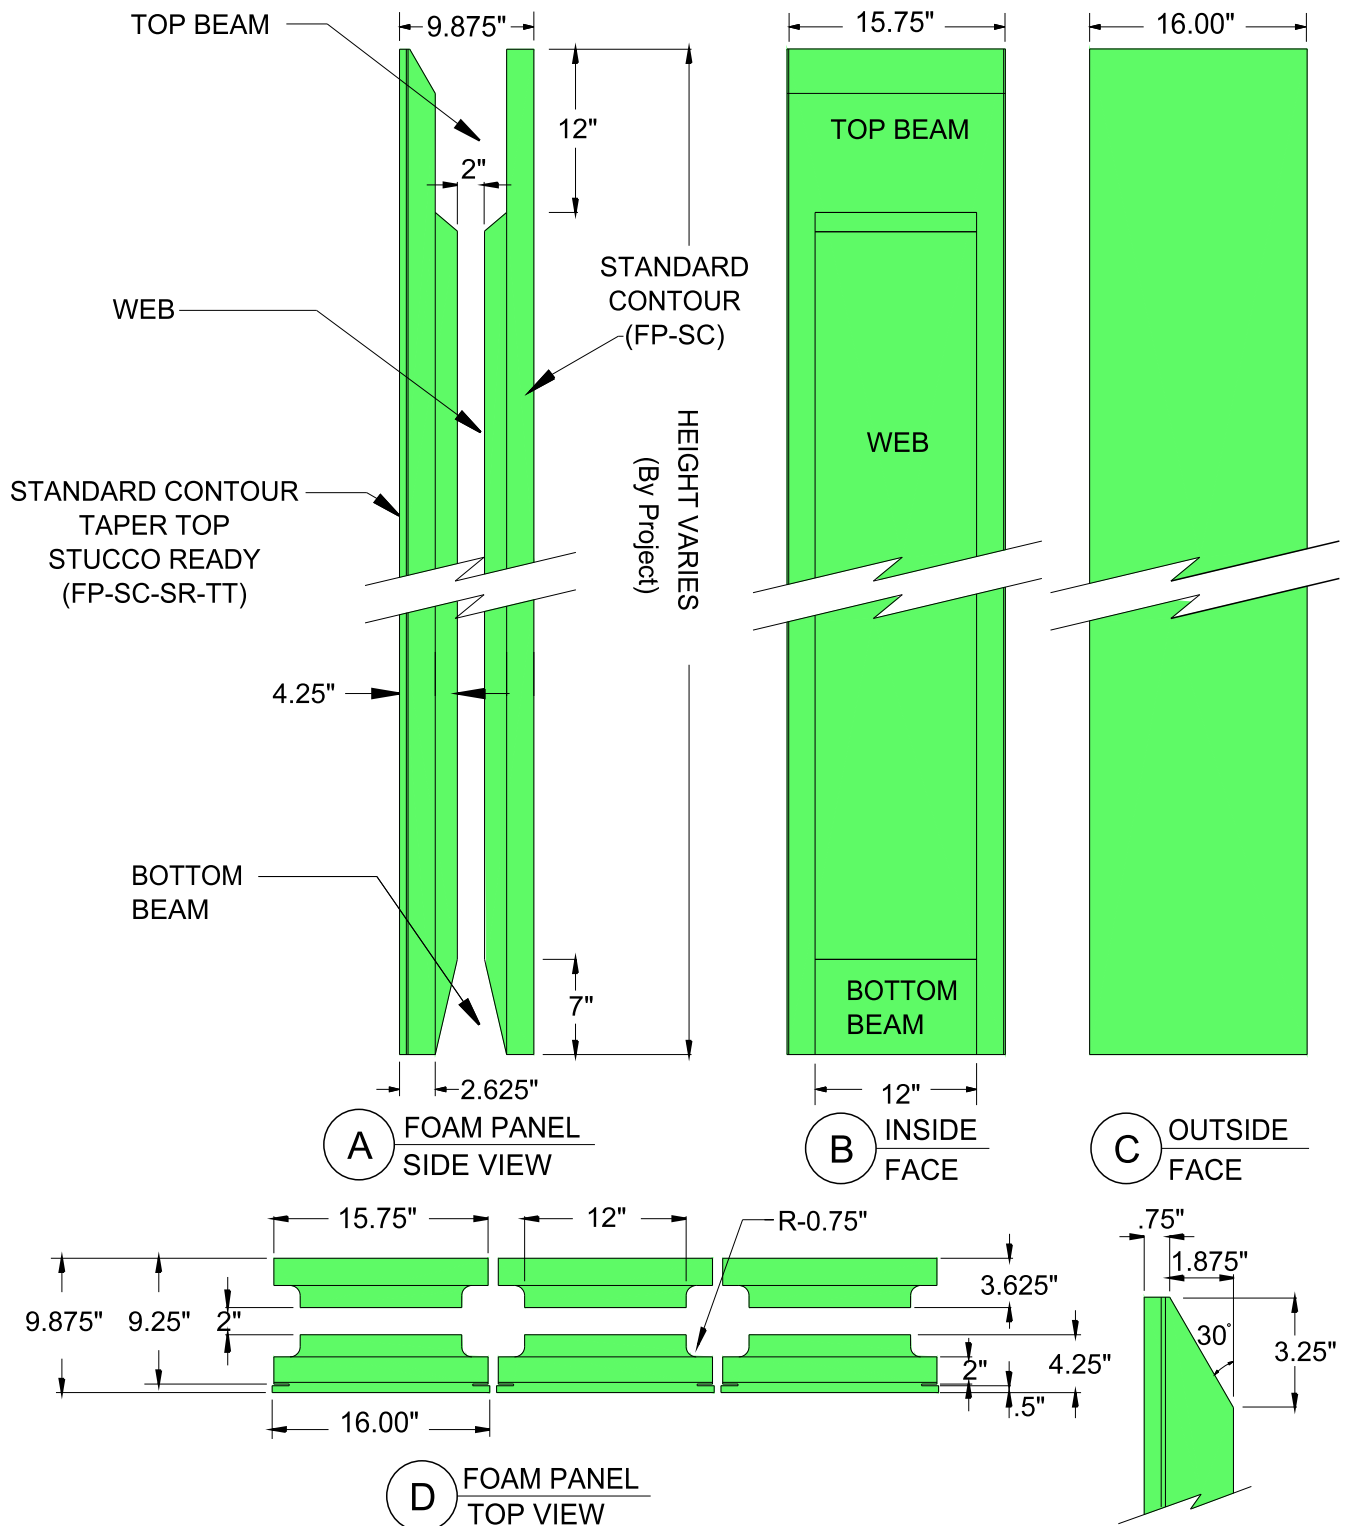

HOBBS

Vertical ICF Wall System

Tell: (515) 473-9255

Fax: (515) 974-4399

Toll free: 866-904-9255


All drawings and details shall be constructed in accordance with the local building code regulations, project engineering, and construction practices.

Design contained herein are protected by copyright, recipient acknowledges contents are property of Hobbs Building Systems, LLC., and shall be used only for construction purposes and not copied, used or reproduced, for any other purposes or projects without written permission from Hobbs Building Systems, LLC. all rights reserved. Hobbs Building Systems, LLC. 2009. Hobbs Building Systems, LLC reserves the right to make changes to the drawings/information shown without notice.

STUCCO READY DESIGN

STANDARD CONTOUR
FOAM PANEL - TAPER TOP - DETAILS

Date: 01/25/2010	Drawn By: S.K.V.	Scale: N.T.S.
Revision #: 1	DWG #:	
Revision Date: 02/18/2010	SR-20.02	

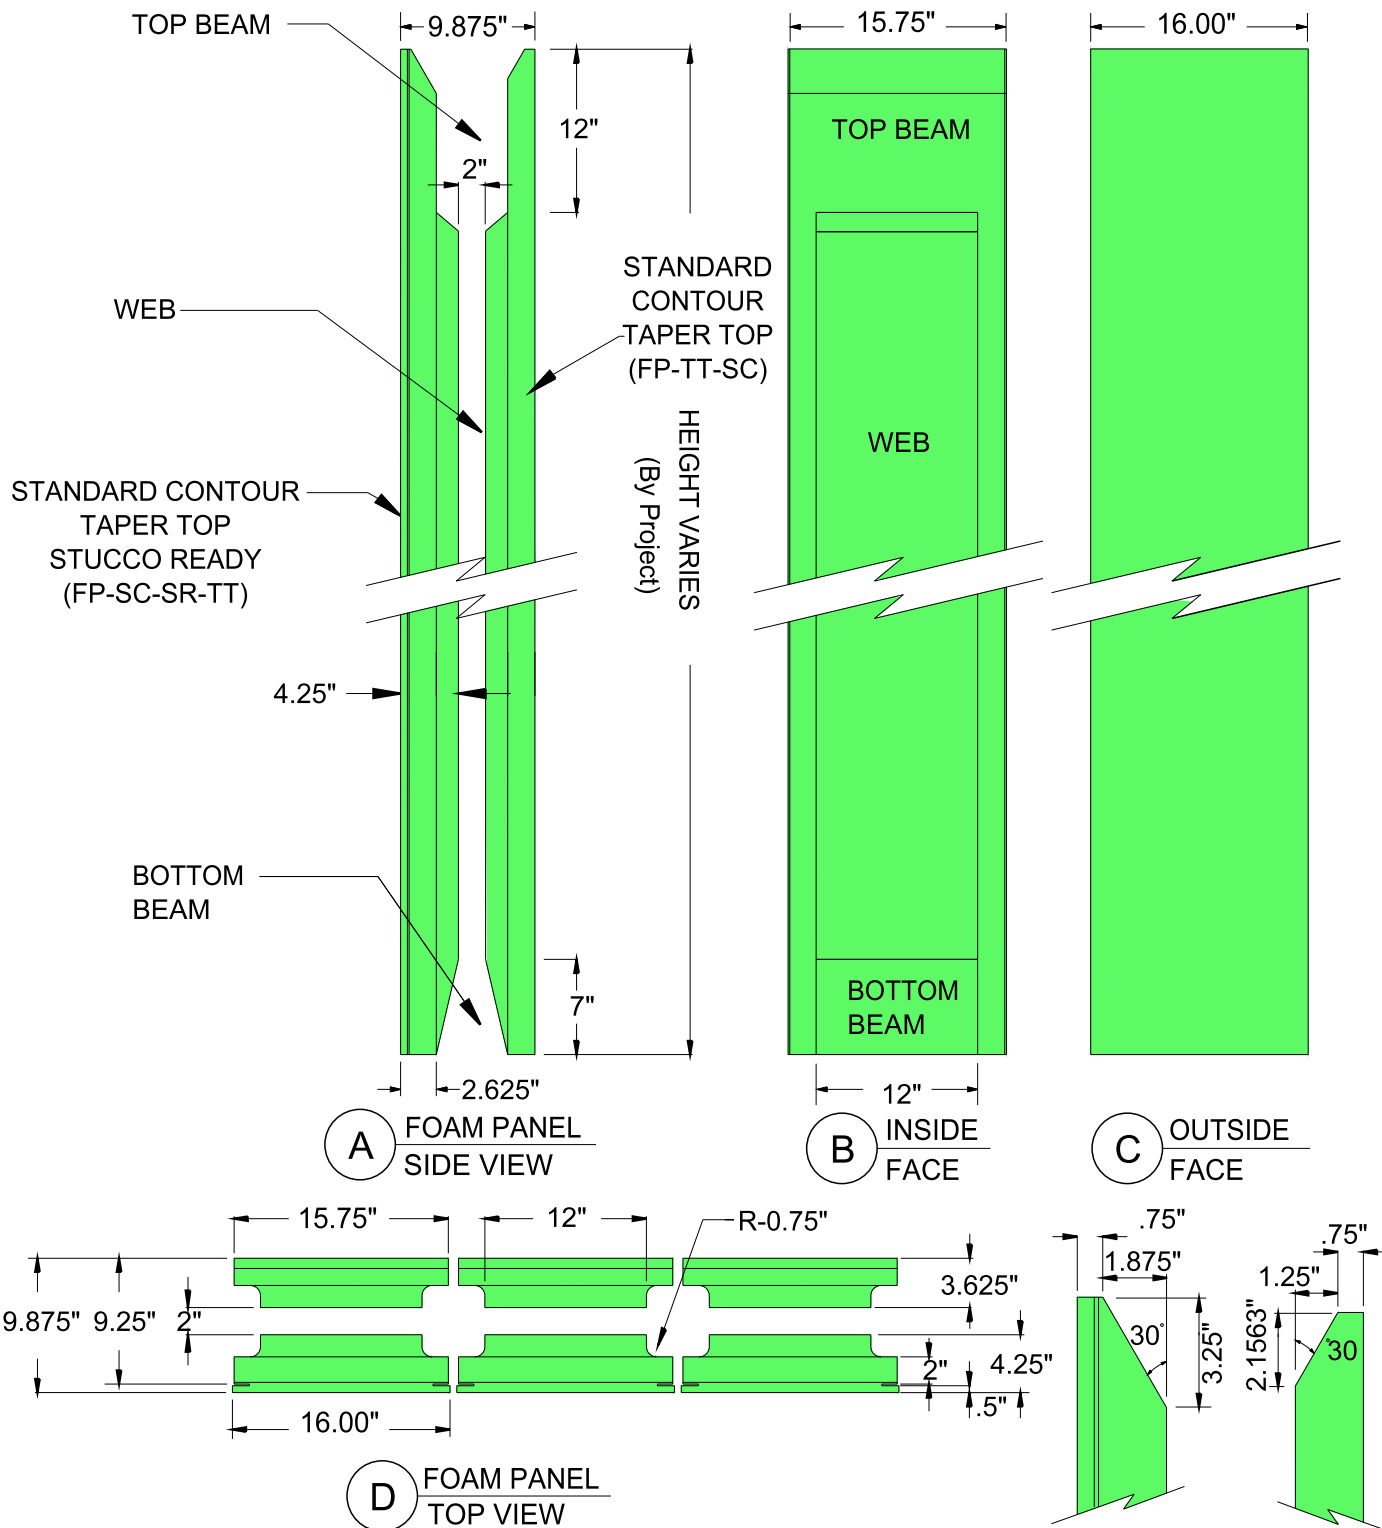

HOBBS

Vertical ICF Wall System

Tell: (515) 473-9255

Fax: (515) 974-4399

Toll free: 866-904-9255

All drawings and details shall be constructed in accordance with the local building code regulations, project engineering, and construction practices.


Design contained herein are protected by copyright, recipient acknowledges contents are property of Hobbs Building Systems, LLC., and shall be used only for construction purposes and not copied, used or reproduced, for any other purposes or projects without written permission from Hobbs Building Systems, LLC. all rights reserved. Hobbs Building Systems, LLC. 2009. Hobbs Building Systems, LLC reserves the right to make changes to the drawings/information shown without notice.

STUCCO READY DESIGN

STANDARD CONTOUR

FOAM PANEL - DOUBLE TAPER TOP - DETAILS

Date: 01/25/2010	Drawn By: S.K.V.	Scale: N.T.S.
Revision #: 1	DWG #:	
Revision Date: 02/18/2010	SR-20.03	

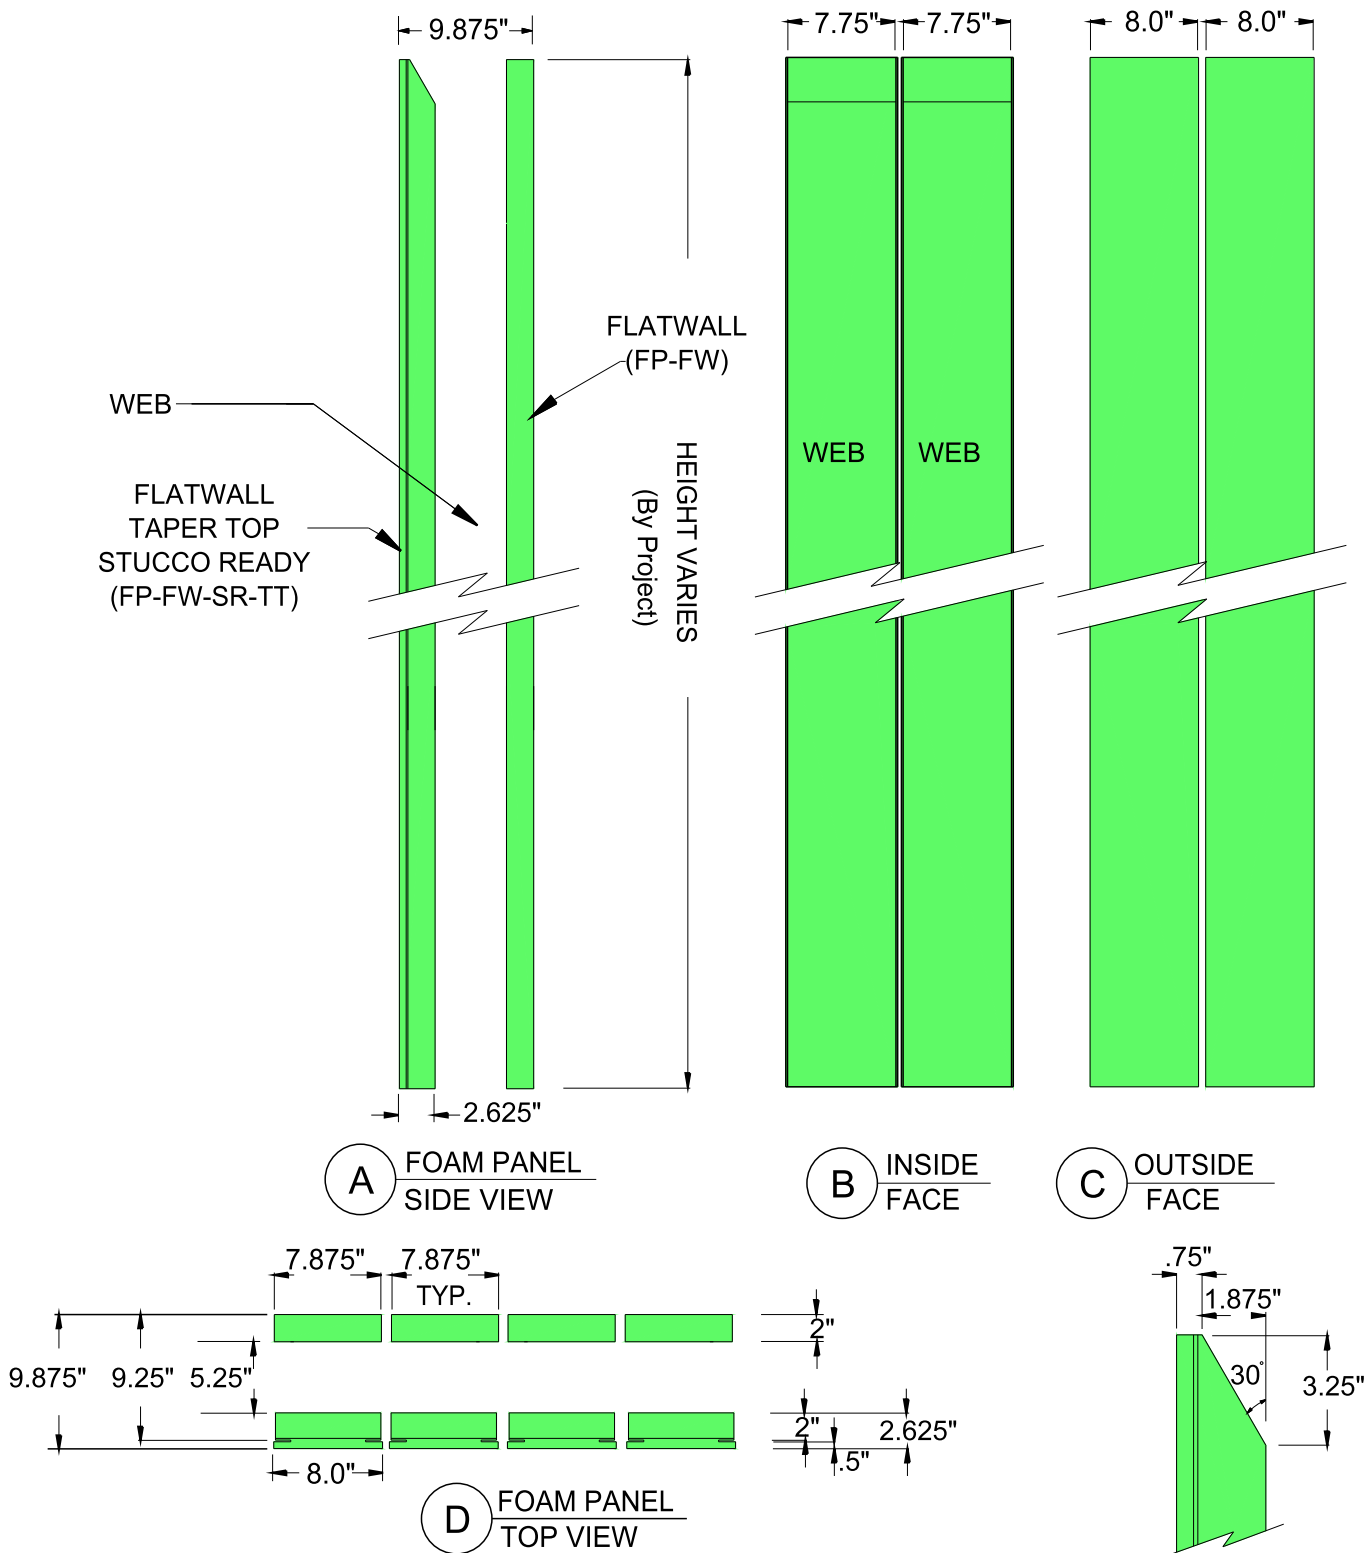

HOBBS

Vertical ICF Wall System

Tell: (515) 473-9255

Fax: (515) 974-4399

Toll free: 866-904-9255


All drawings and details shall be constructed in accordance with the local building code regulations, project engineering, and construction practices.

Design contained herein are protected by copyright, recipient acknowledges contents are property of Hobbs Building Systems, LLC., and shall be used only for construction purposes and not copied, used or reproduced, for any other purposes or projects without written permission from Hobbs Building Systems, LLC. all rights reserved. Hobbs Building Systems, LLC. 2009. Hobbs Building Systems, LLC reserves the right to make changes to the drawings/information shown without notice.

STUCCO READY DESIGN

**FLATWALL
FOAM PANEL - TAPER TOP - DETAILS**

Date: 01/25/2010	Drawn By: S.K.V.	Scale: N.T.S.
Revision #: 1	DWG #:	
Revision Date: 02/18/2010		SR-20.04

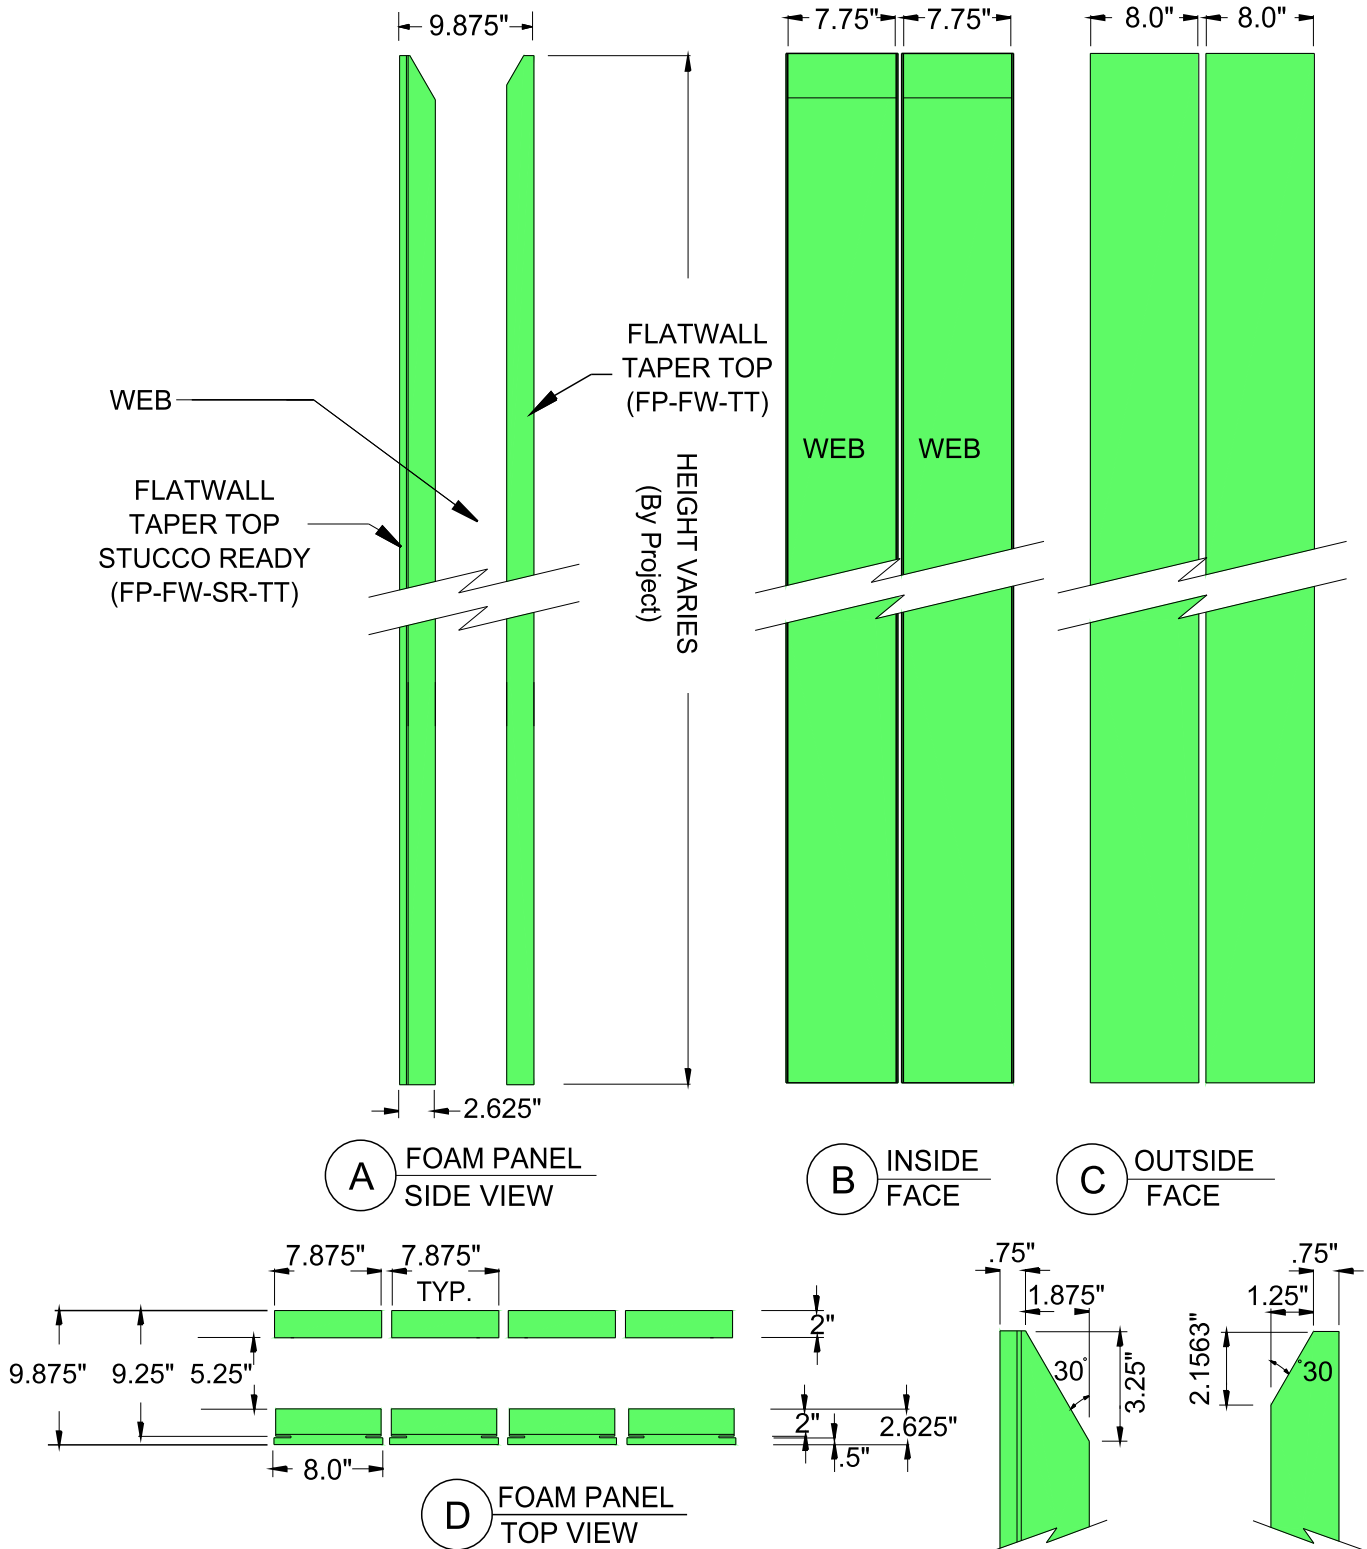

HOBBS

Vertical ICF Wall System

Tell: (515) 473-9255

Fax: (515) 974-4399

Toll free: 866-904-9255


All drawings and details shall be constructed in accordance with the local building code regulations, project engineering, and construction practices.

Design contained herein are protected by copyright, recipient acknowledges contents are property of Hobbs Building Systems, LLC., and shall be used only for construction purposes and not copied, used or reproduced, for any other purposes or projects without written permission from Hobbs Building Systems, LLC. all rights reserved. Hobbs Building Systems, LLC. 2009. Hobbs Building Systems, LLC reserves the right to make changes to the drawings/information shown without notice.

STUCCO READY DESIGN

**FLATWALL
FOAM PANEL - DOUBLE TAPER TOP - DETAILS**

Date: 01/25/2010	Drawn By: S.K.V.	Scale: N.T.S.
Revision #: 1	DWG #:	
Revision Date: 02/18/2010	SR-20.05	

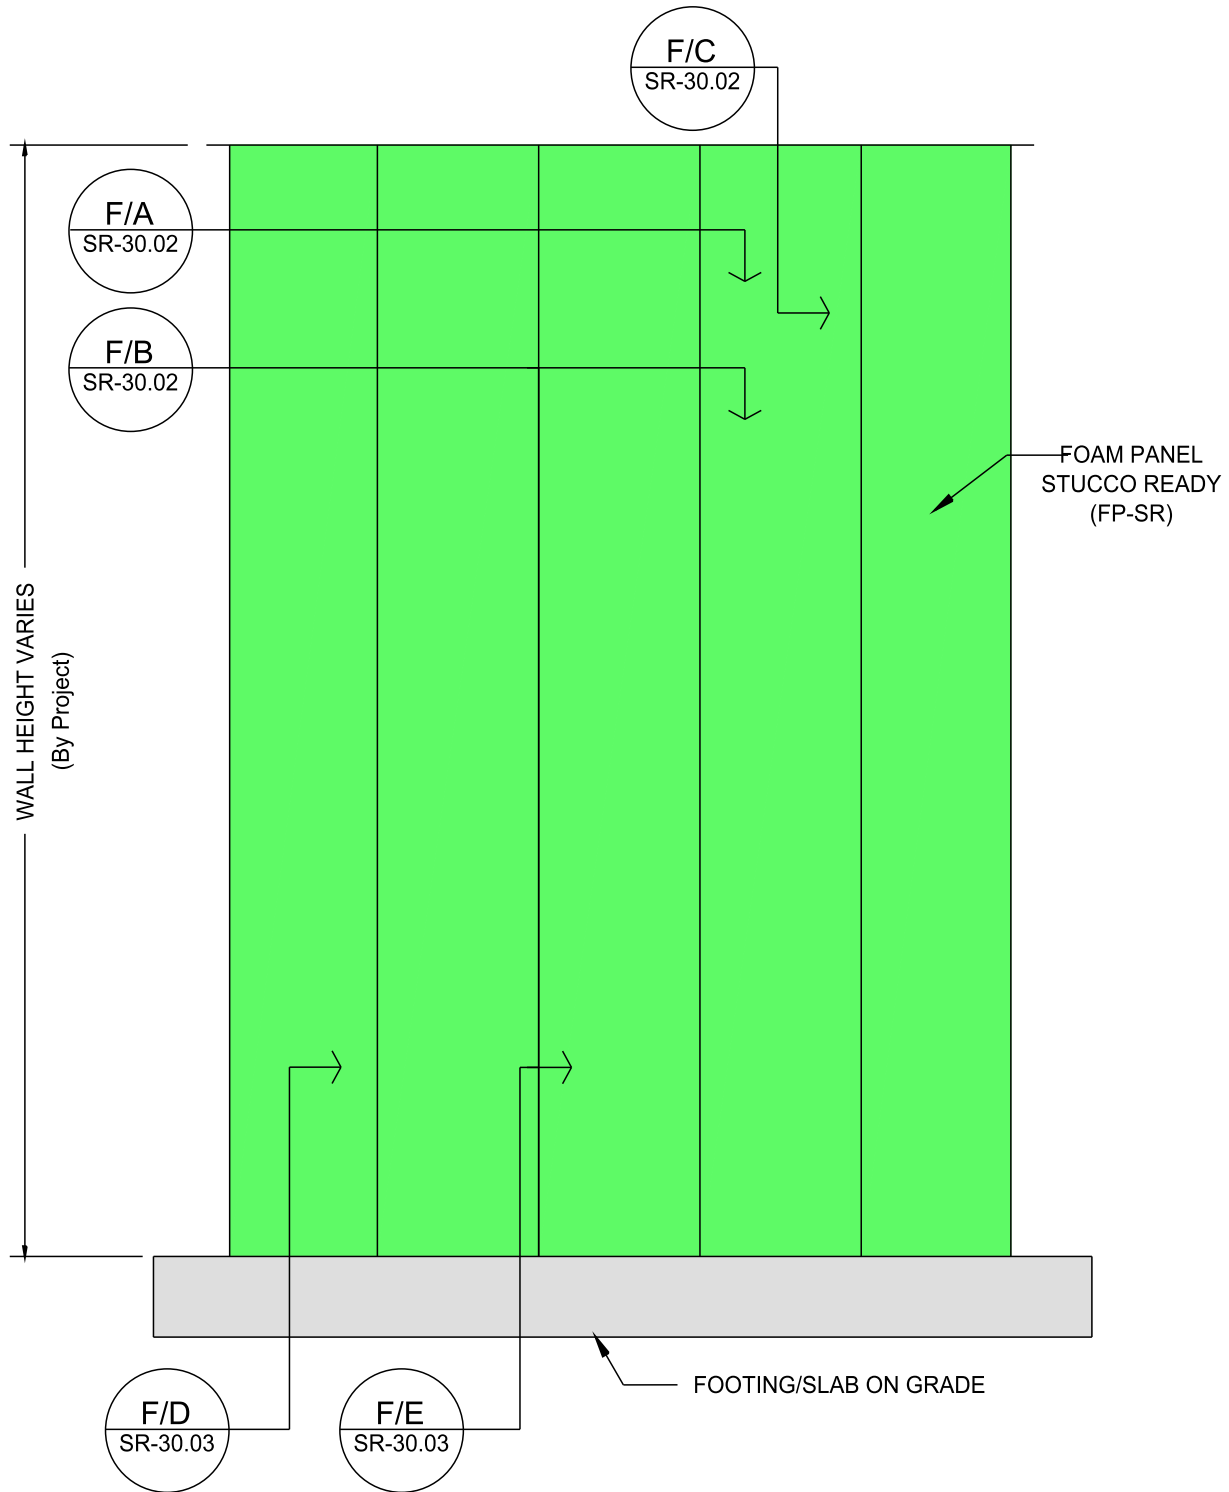

Vertical ICF Wall System

Tell: (515) 473-9255

Fax: (515) 974-4399

Toll free: 866-904-9255


All drawings and details shall be constructed in accordance with the local building code regulations, project engineering, and construction practices.

Design contained herein are protected by copyright, recipient acknowledges contents are property of Hobbs Building Systems, LLC., and shall be used only for construction purposes and not copied, used or reproduced, for any other purposes or projects without written permission from Hobbs Building Systems, LLC. all rights reserved. Hobbs Building Systems, LLC. 2009. Hobbs Building Systems, LLC reserves the right to make changes to the drawings/information shown without notice.

STUCCO READY DESIGN

ASSEMBLED FORM ELEVATION
- FOUNDATION ONLY

Date: 05/08/2009	Drawn By: S.K.V.	Scale: N.T.S.
Revision #: 2	DWG #: SR-30.00	
Revision Date: 01/11/2010		

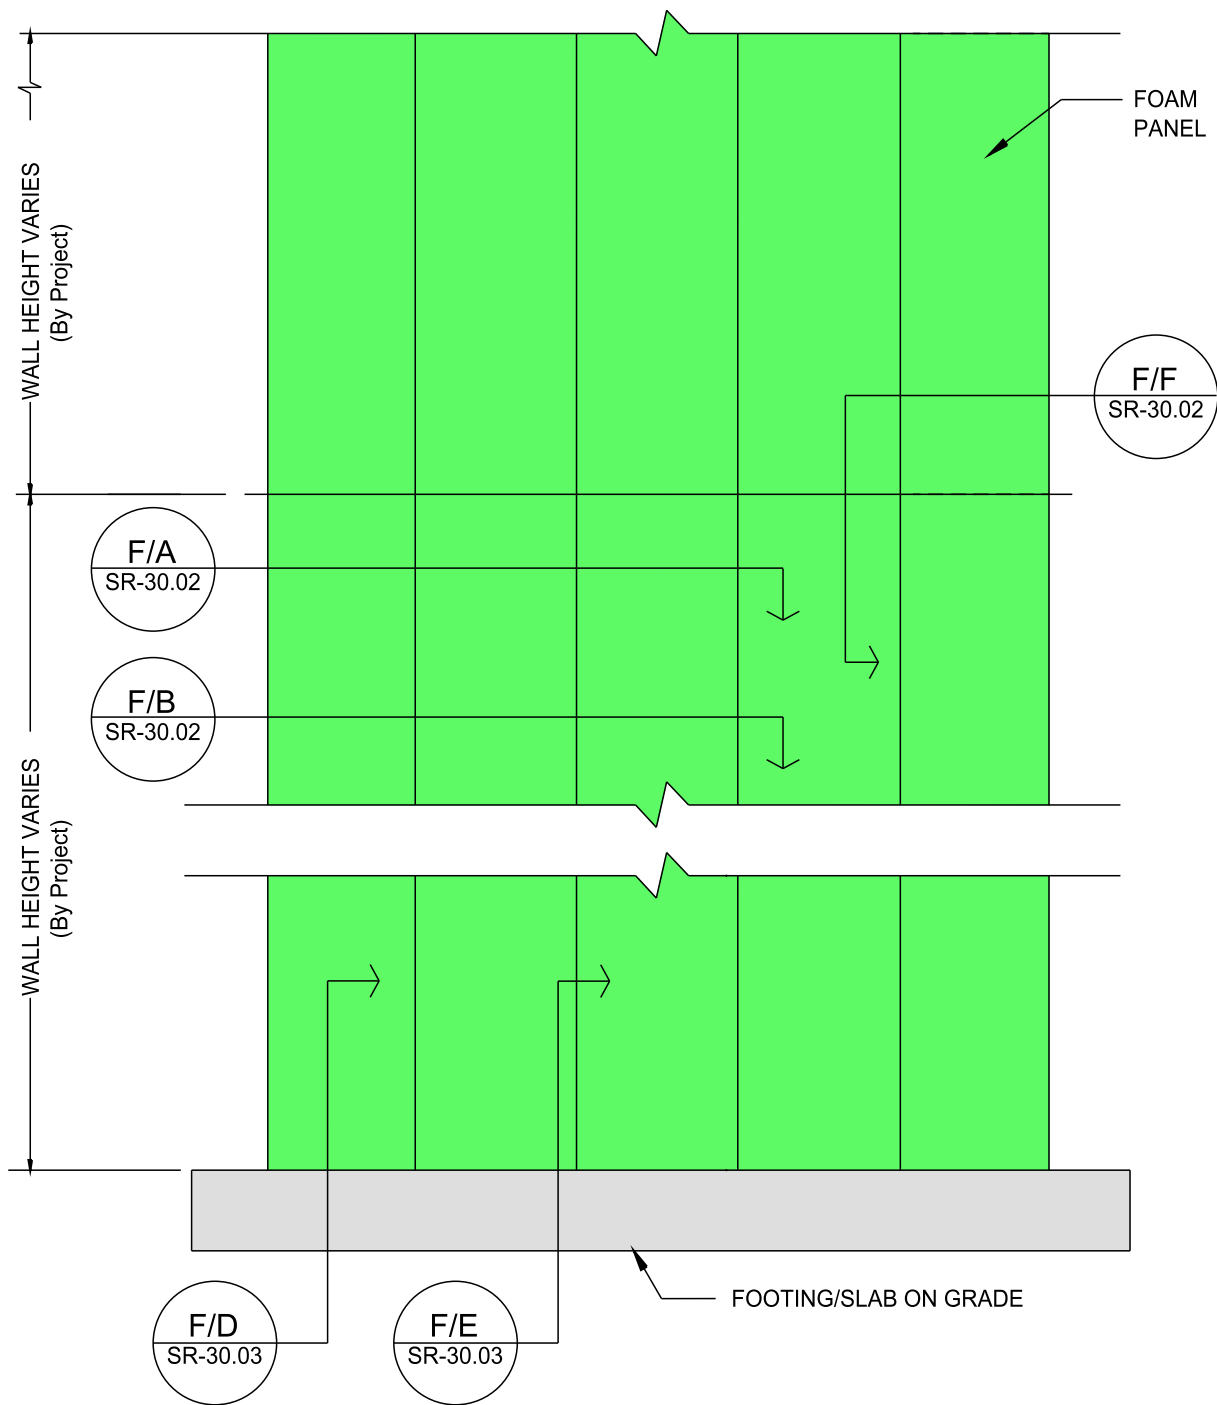

Vertical ICF Wall System

Tell: (515) 473-9255

Fax: (515) 974-4399

Toll free: 866-904-9255

All drawings and details shall be constructed in accordance with the local building code regulations, project engineering, and construction practices.

Design contained herein are protected by copyright, recipient acknowledges contents are property of Hobbs Building Systems, LLC., and shall be used only for construction purposes and not copied, used or reproduced, for any other purposes or projects without written permission from Hobbs Building Systems, LLC. all rights reserved. Hobbs Building Systems, LLC. 2009. Hobbs Building Systems, LLC reserves the right to make changes to the drawings/information shown without notice.

STUCCO READY DESIGN

ASSEMBLED FORM - SECTIONS J & K

Date:
05/08/2009

Drawn By:
S.K.V.





Scale:
N.T.S.

Revision #:
2

DWG #:

Revision Date:
01/11/2010

SR-30.01

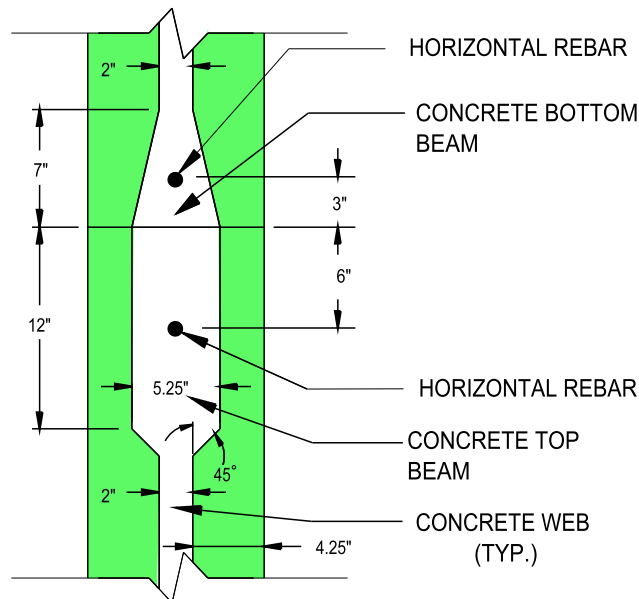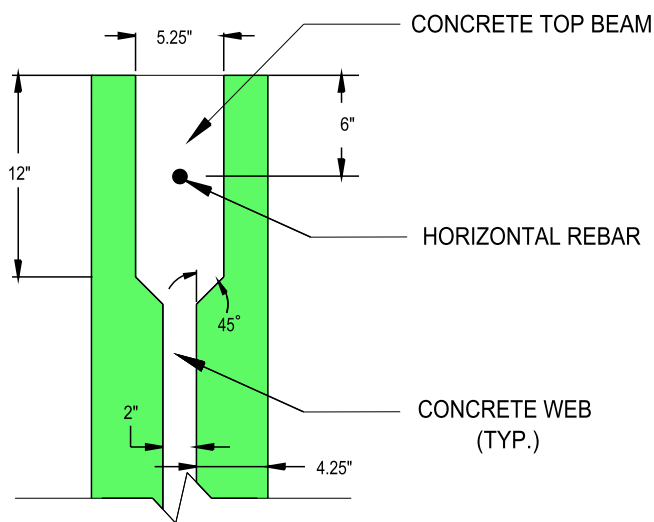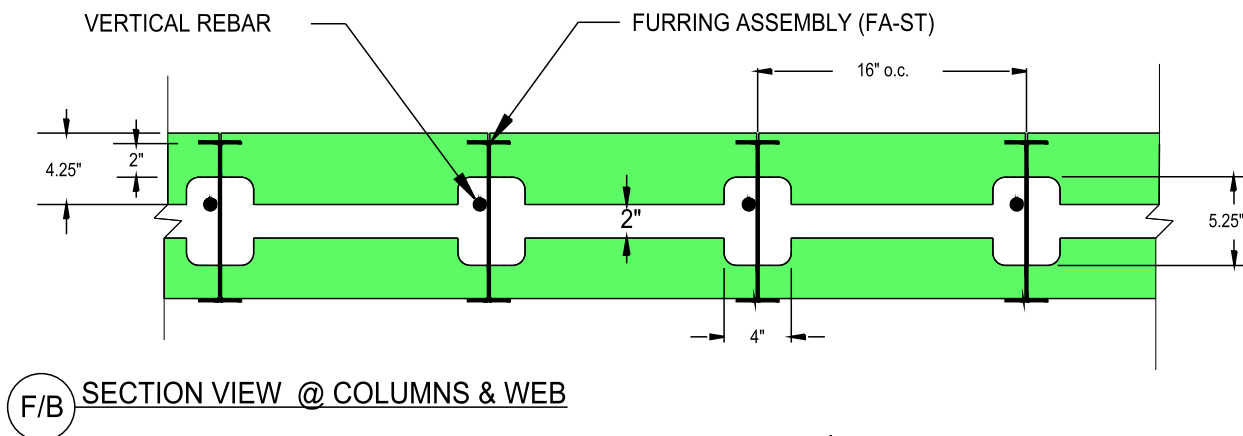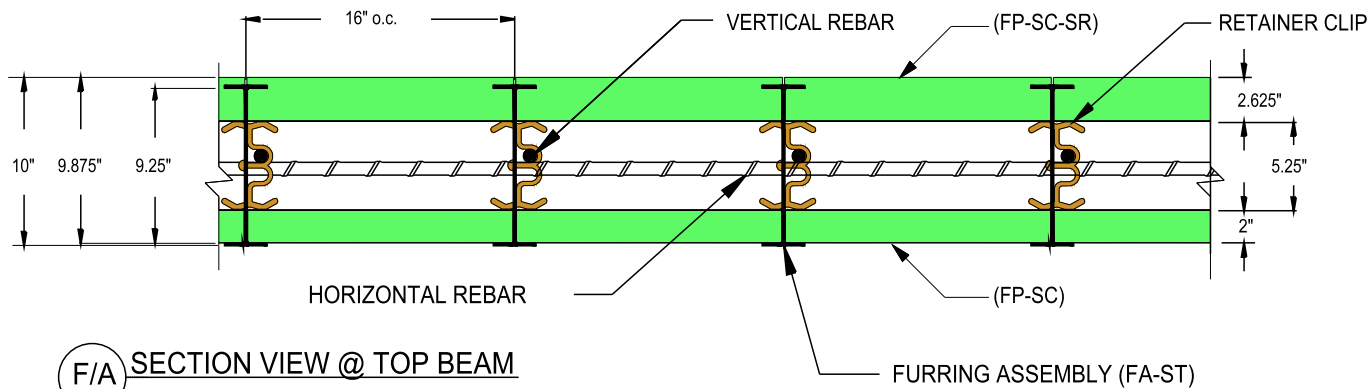

NOTE: "DRAWINGS ARE EXAMPLES ONLY. REFER TO PROJECT ENGINEERING FOR EXACT SPECIFICATIONS, SUCH AS, REBAR SIZE AND PLACEMENT LOCATIONS"



Vertical ICF Wall System

Tell: (515) 473-9255

Fax: (515) 974-4399

Toll free: 866-904-9255

All drawings and details shall be constructed in accordance with the local building code regulations, project engineering, and construction practices.

Design contained herein are protected by copyright, recipient acknowledges contents are property of Hobbs Building Systems, LLC., and shall be used only for construction purposes and not copied, used or reproduced, for any other purposes or projects without written permission from Hobbs Building Systems, LLC. all rights reserved. Hobbs Building Systems, LLC. 2009. Hobbs Building Systems, LLC reserves the right to make changes to the drawings/information shown without notice.

STUCCO READY DESIGN

ASSEMBLED FORM
- SECTIONS F,G,H,&I

Date:
05/08/2009

Revision #:
2


Revision Date:
01/11/2010

Drawn By:
S.K.V.


DWG #:

Scale:
N.T.S.

SR-30.02

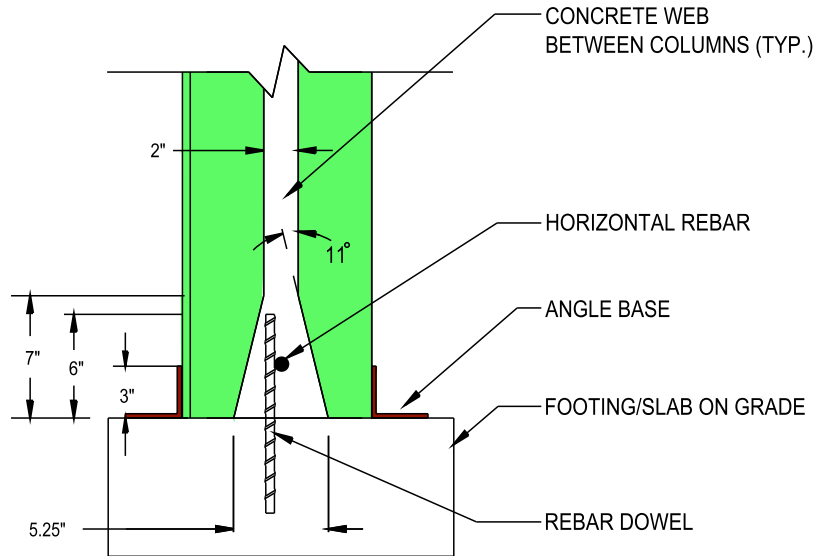

F/D SECTION VIEW @ BOTTOM BEAM & WEB

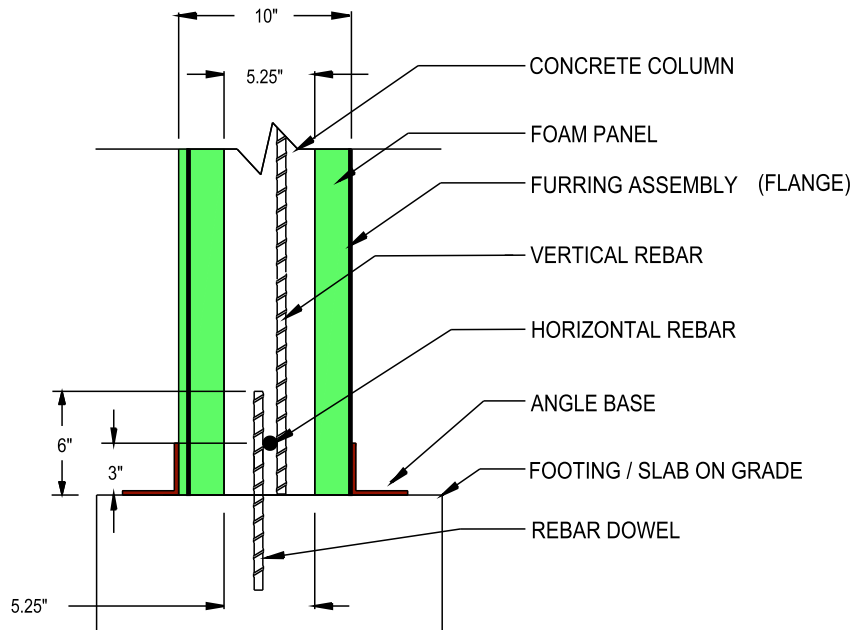

F/E SECTION VIEW @ BOTTOM BEAM & COLUMN

NOTE: "DRAWINGS ARE EXAMPLES ONLY. REFER TO PROJECT ENGINEERING FOR EXACT SPECIFICATIONS, SUCH AS, REBAR SIZE AND PLACEMENT LOCATIONS"



Vertical ICF Wall System

Tell: (515) 473-9255

Fax: (515) 974-4399

Toll free: 866-904-9255

All drawings and details shall be constructed in accordance with the local building code regulations, project engineering, and construction practices.

Design contained herein are protected by copyright, recipient acknowledges contents are property of Hobbs Building Systems, LLC., and shall be used only for construction purposes and not copied, used or reproduced, for any other purposes or projects without written permission from Hobbs Building Systems, LLC. all rights reserved. Hobbs Building Systems, LLC. 2009. Hobbs Building Systems, LLC reserves the right to make changes to the drawings/information shown without notice.

STUCCO READY DESIGN

ASSEMBLE FORM
- SECTION J & K

Date:
05/08/2009

Drawn By:
S.K.V.


Scale:
N.T.S.

Revision #:
2

DWG #:

Revision Date:
01/11/2010

SR-30.03

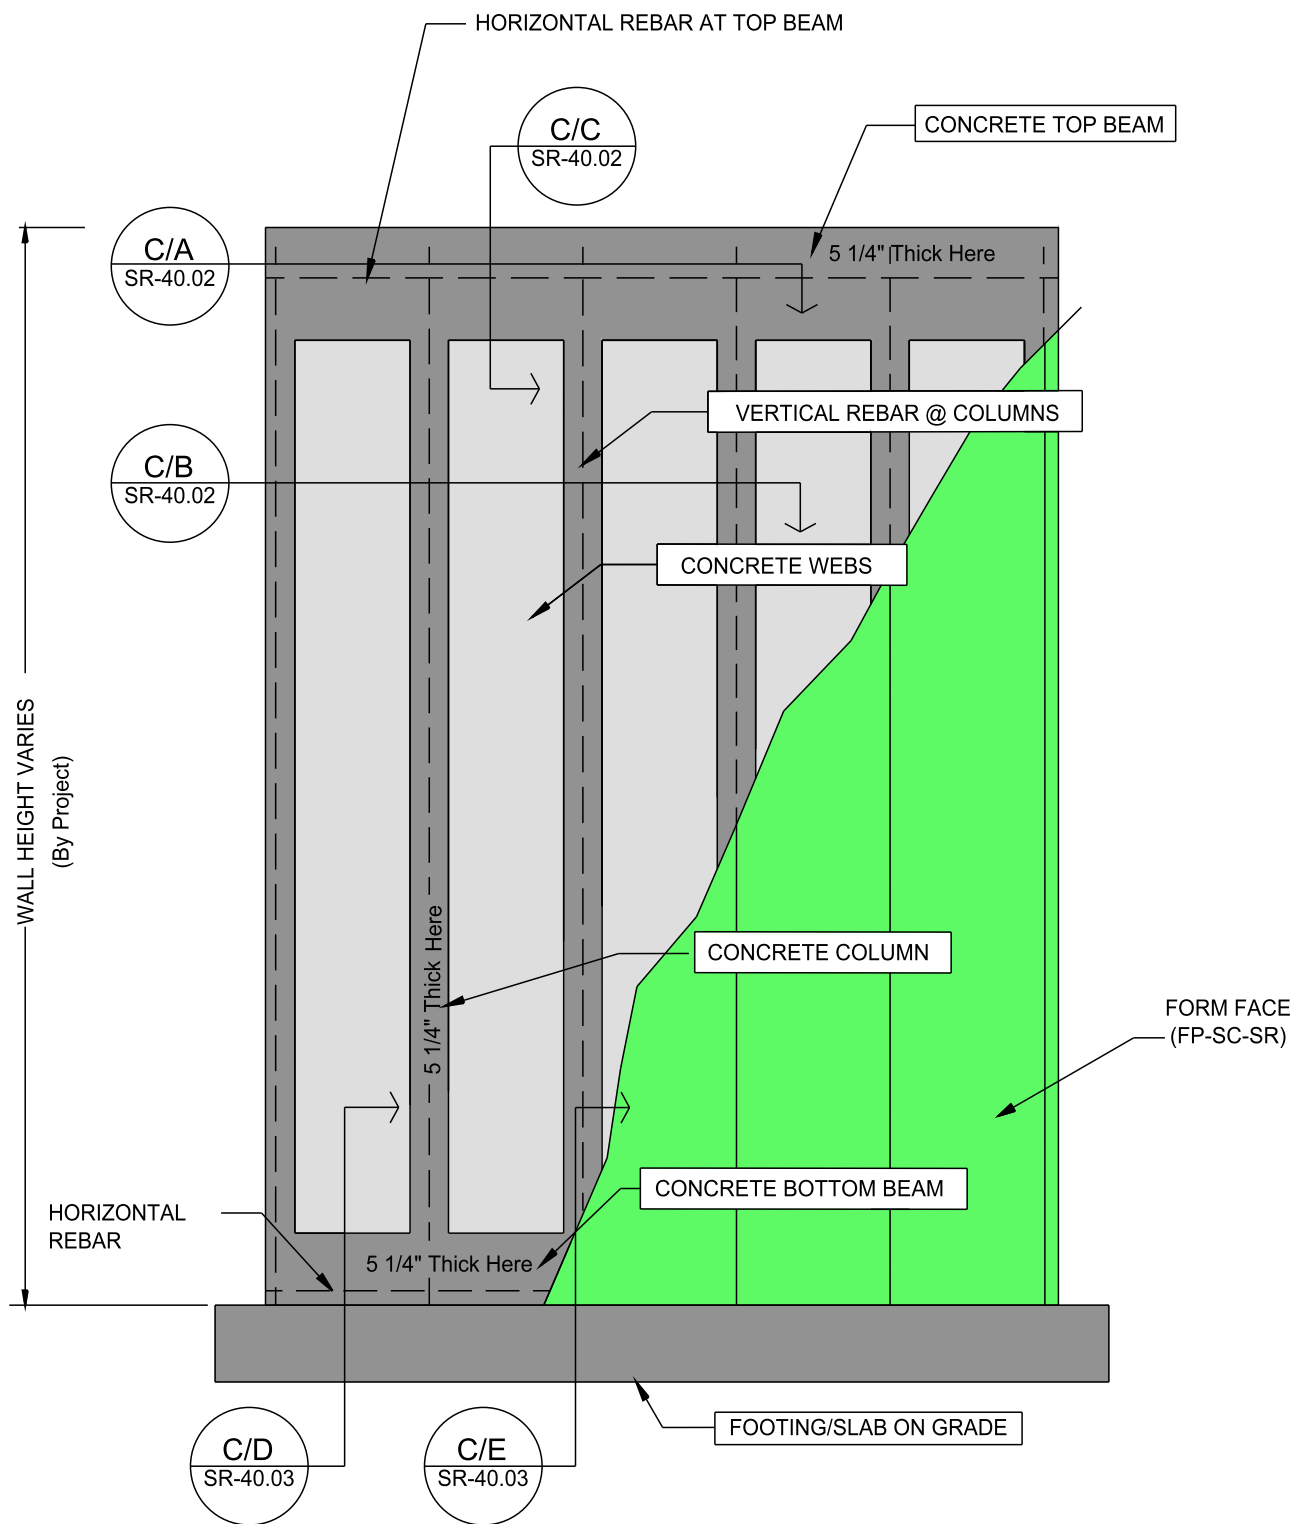

NOTE: "DRAWINGS ARE EXAMPLES ONLY. REFER TO PROJECT ENGINEERING FOR EXACT SPECIFICATIONS, SUCH AS, REBAR SIZE AND PLACEMENT LOCATIONS"



Vertical ICF Wall System


Tell: (515) 473-9255
Fax: (515) 974-4399
Toll free: 866-904-9255


All drawings and details shall be constructed in accordance with the local building code regulations, project engineering, and construction practices.

Design contained herein are protected by copyright, recipient acknowledges contents are property of Hobbs Building Systems, LLC., and shall be used only for construction purposes and not copied, used or reproduced, for any other purposes or projects without written permission from Hobbs Building Systems, LLC. all rights reserved. Hobbs Building Systems, LLC. 2009. Hobbs Building Systems, LLC reserves the right to make changes to the drawings/information shown without notice.


STUCCO READY DESIGN
CONCRETE STRUCTURE
CUT-AWAY ELEVATION
- FOUNDATION ONLY

Date: 05/08/2009	Drawn By: S.K.V.	Scale: N.T.S.
Revision #: 2	DWG #: SR-40.00	
Revision Date: 01/11/2010		

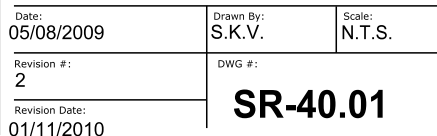


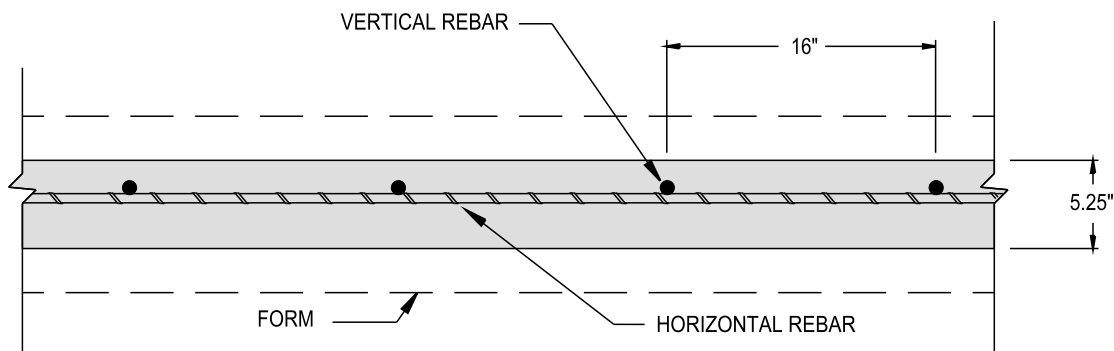


C/A SECTION VIEW OF CONCRETE @ TOP BEAM

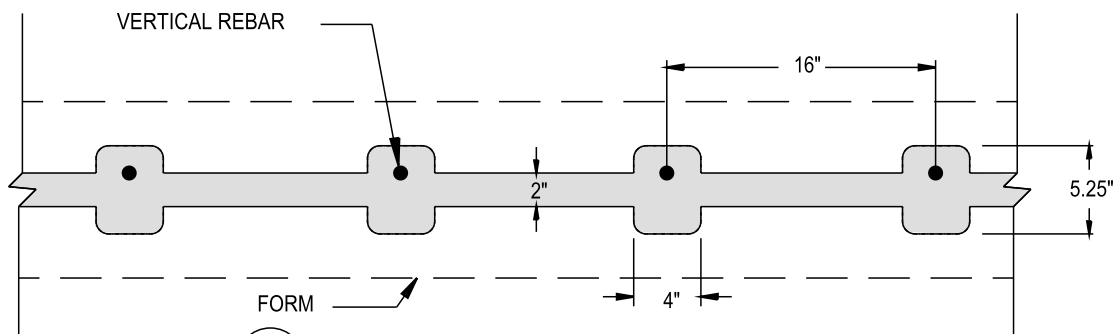

C/B SECTION VIEW OF CONCRETE @ COLUMNS & WEB

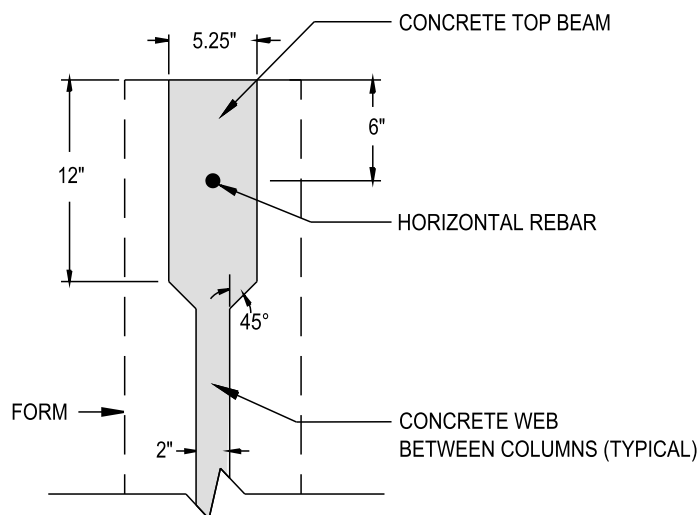

C/C SECTION VIEW OF CONCRETE @ TOP BEAM & WEB

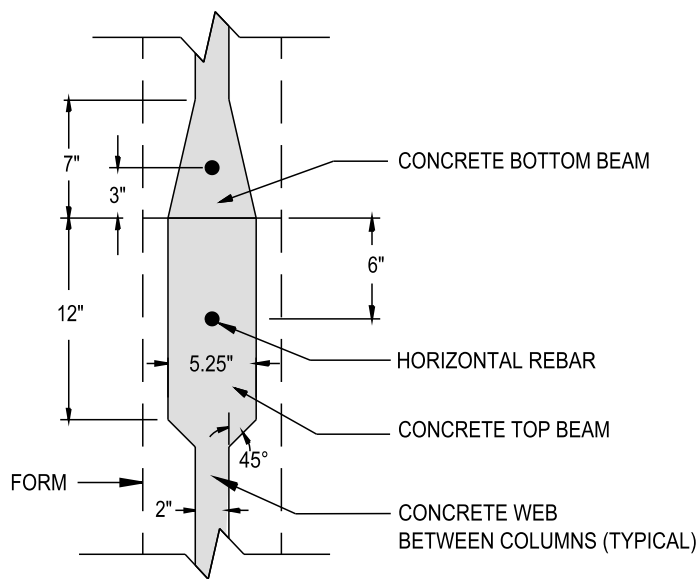

C/F SECTION VIEW OF CONCRETE @ TOP BEAM & BEAM

NOTE: "DRAWINGS ARE EXAMPLES ONLY. REFER TO PROJECT ENGINEERING FOR EXACT SPECIFICATIONS, SUCH AS, REBAR SIZE AND PLACEMENT LOCATIONS"

HOBBS
Vertical ICF Wall System

Tell: (515) 473-9255
Fax: (515) 974-4399
Toll free: 866-904-9255


All drawings and details shall be constructed in accordance with the local building code regulations, project engineering, and construction practices.

Design contained herein are protected by copyright, recipient acknowledges contents are property of Hobbs Building Systems, LLC., and shall be used only for construction purposes and not copied, used or reproduced, for any other purposes or projects without written permission from Hobbs Building Systems, LLC. all rights reserved. Hobbs Building Systems, LLC. 2009. Hobbs Building Systems, LLC reserves the right to make changes to the drawings/information shown without notice.


STUCCO READY DESIGN
CONCRETE SECTIONS
A, B, C, & D
- WITHOUT FORMS

Date: 05/08/2009	Drawn By: S.K.V.	Scale: N.T.S.
Revision #: 2	DWG #:	
Revision Date: 01/11/2010		

SR-40.02

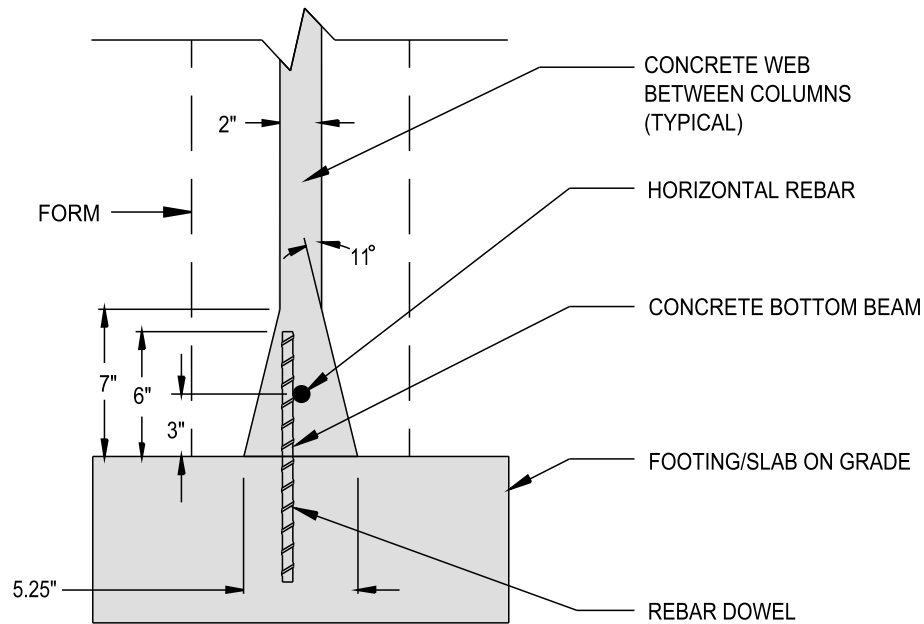

C/D SECTION VIEW @ BOTTOM BEAM & WEB

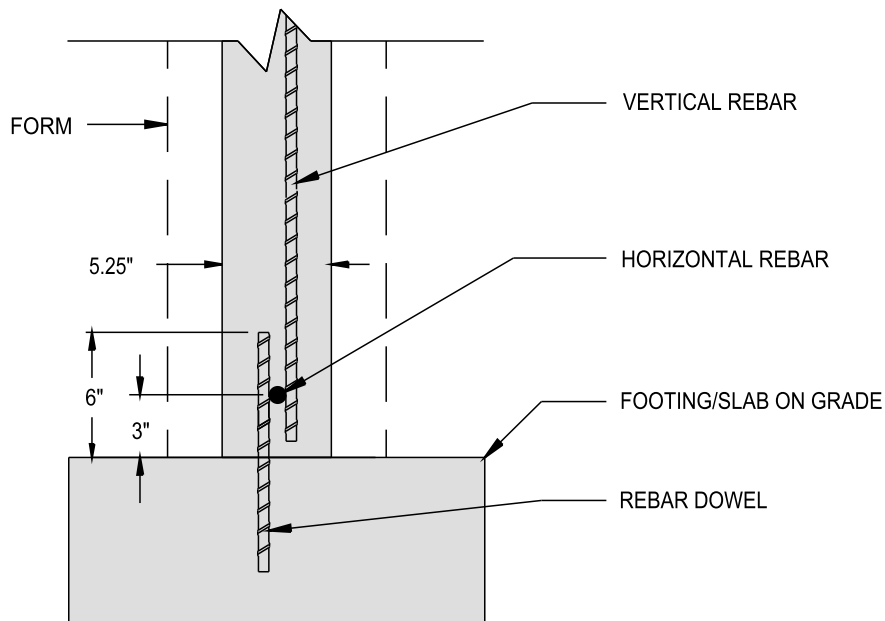

C/E SECTION VIEW @ COLUMN

NOTE: "DRAWINGS ARE EXAMPLES ONLY. REFER TO PROJECT ENGINEERING FOR EXACT SPECIFICATIONS, SUCH AS, REBAR SIZE AND PLACEMENT LOCATIONS"



Vertical ICF Wall System

Tell: (515) 473-9255

Fax: (515) 974-4399

Toll free: 866-904-9255

All drawings and details shall be constructed in accordance with the local building code regulations, project engineering, and construction practices.


Design contained herein are protected by copyright, recipient acknowledges contents are property of Hobbs Building Systems, LLC., and shall be used only for construction purposes and not copied, used or reproduced, for any other purposes or projects without written permission from Hobbs Building Systems, LLC. 2009. Hobbs Building Systems, LLC reserves the right to make changes to the drawings/information shown without notice.

STUCCO READY DESIGN

CONCRETE SECTIONS
E & F - WITHOUT FORMS

Date: 05/08/2009	Drawn By: S.K.V.	Scale: N.T.S.
Revision #: 2	DWG #:	
Revision Date: 01/11/2010		

SR-40.03

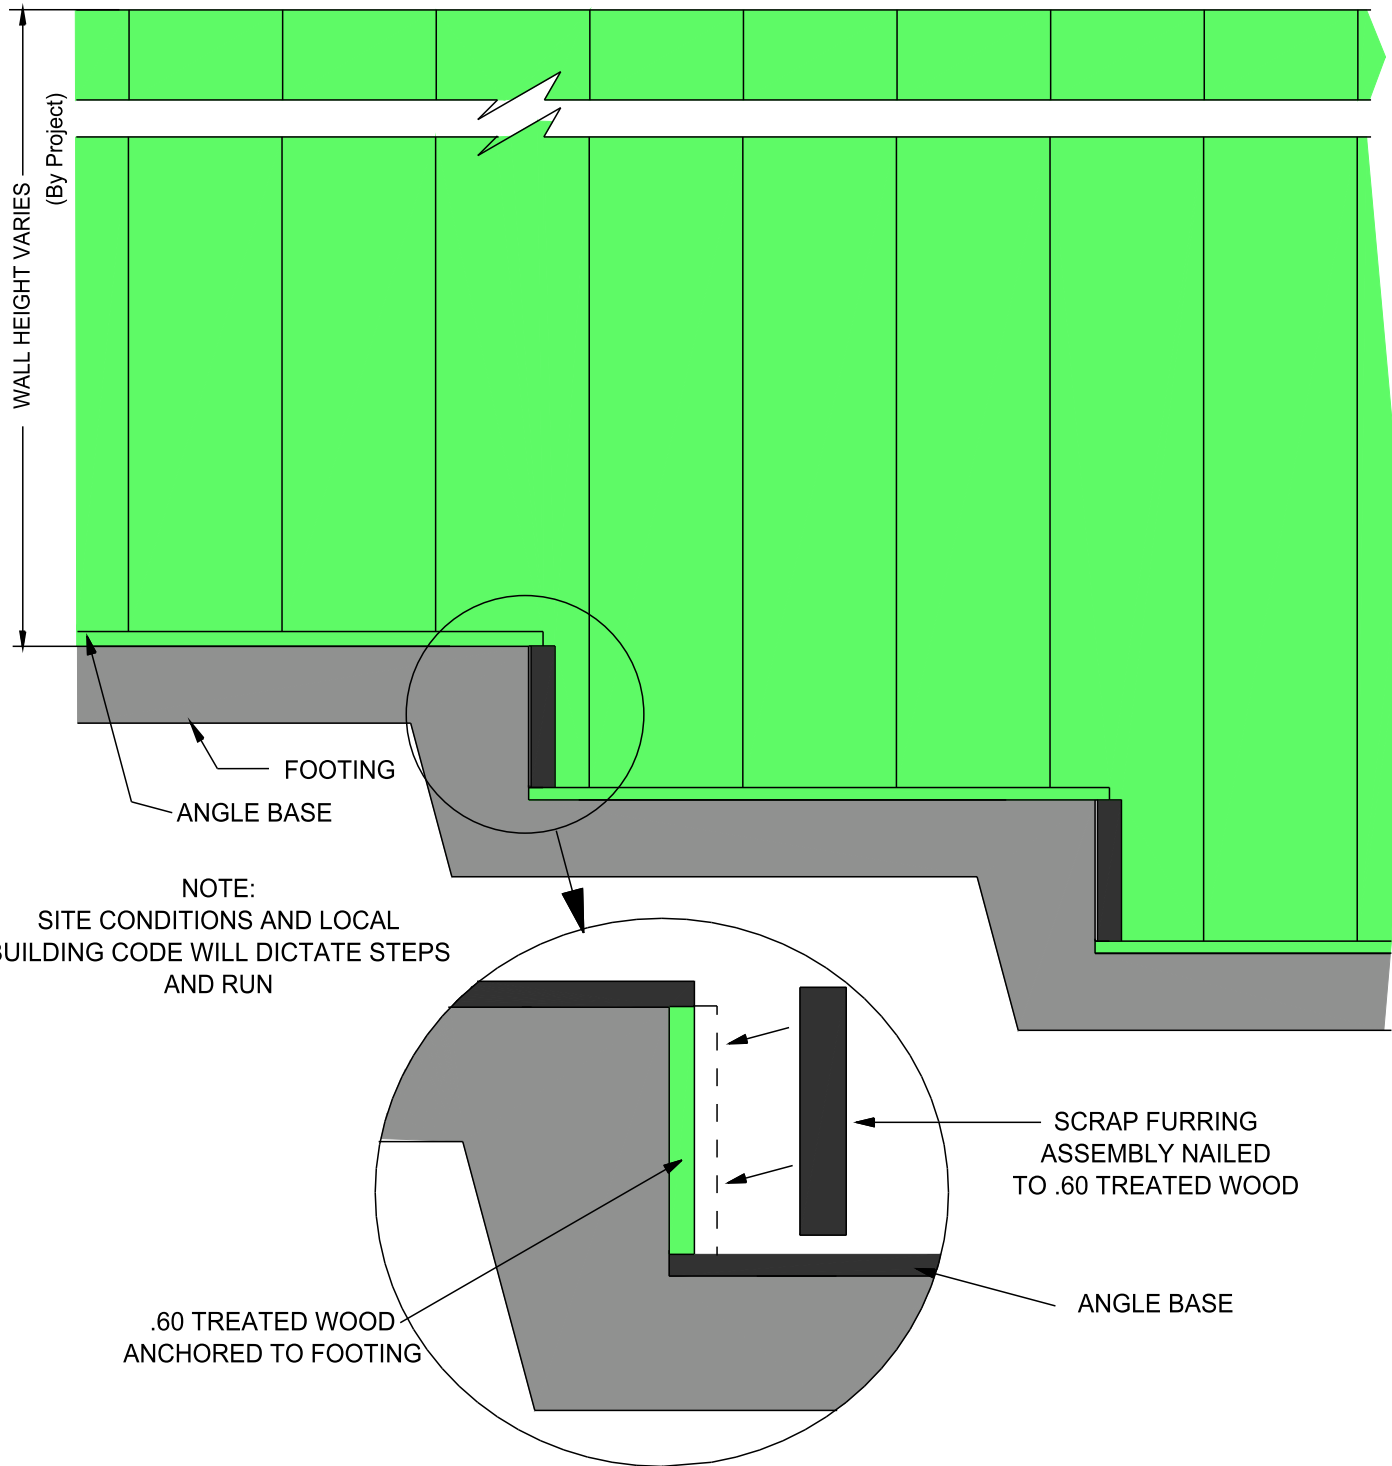

NOTE: "DRAWINGS ARE EXAMPLES ONLY. REFER TO PROJECT ENGINEERING FOR EXACT SPECIFICATIONS, SUCH AS, REBAR SIZE AND PLACEMENT LOCATIONS"



Vertical ICF Wall System


Tell: (515) 473-9255
Fax: (515) 974-4399
Toll free: 866-904-9255

All drawings and details shall be constructed in accordance with the local building code regulations, project engineering, and construction practices.

Design contained herein are protected by copyright, recipient acknowledges contents are property of Hobbs Building Systems, LLC., and shall be used only for construction purposes and not copied, used or reproduced, for any other purposes or projects without written permission from Hobbs Building Systems, LLC. all rights reserved. Hobbs Building Systems, LLC. 2009. Hobbs Building Systems, LLC reserves the right to make changes to the drawings/information shown without notice.

STUCCO READY DESIGN
CONCRETE STRUCTURE
STEPPED FOOTING

Date: 05/08/2009	Drawn By: P.D.K.	Scale: N.T.S.
Revision #: 2	DWG #: SR-40.04	
Revision Date: 02/23/2010		

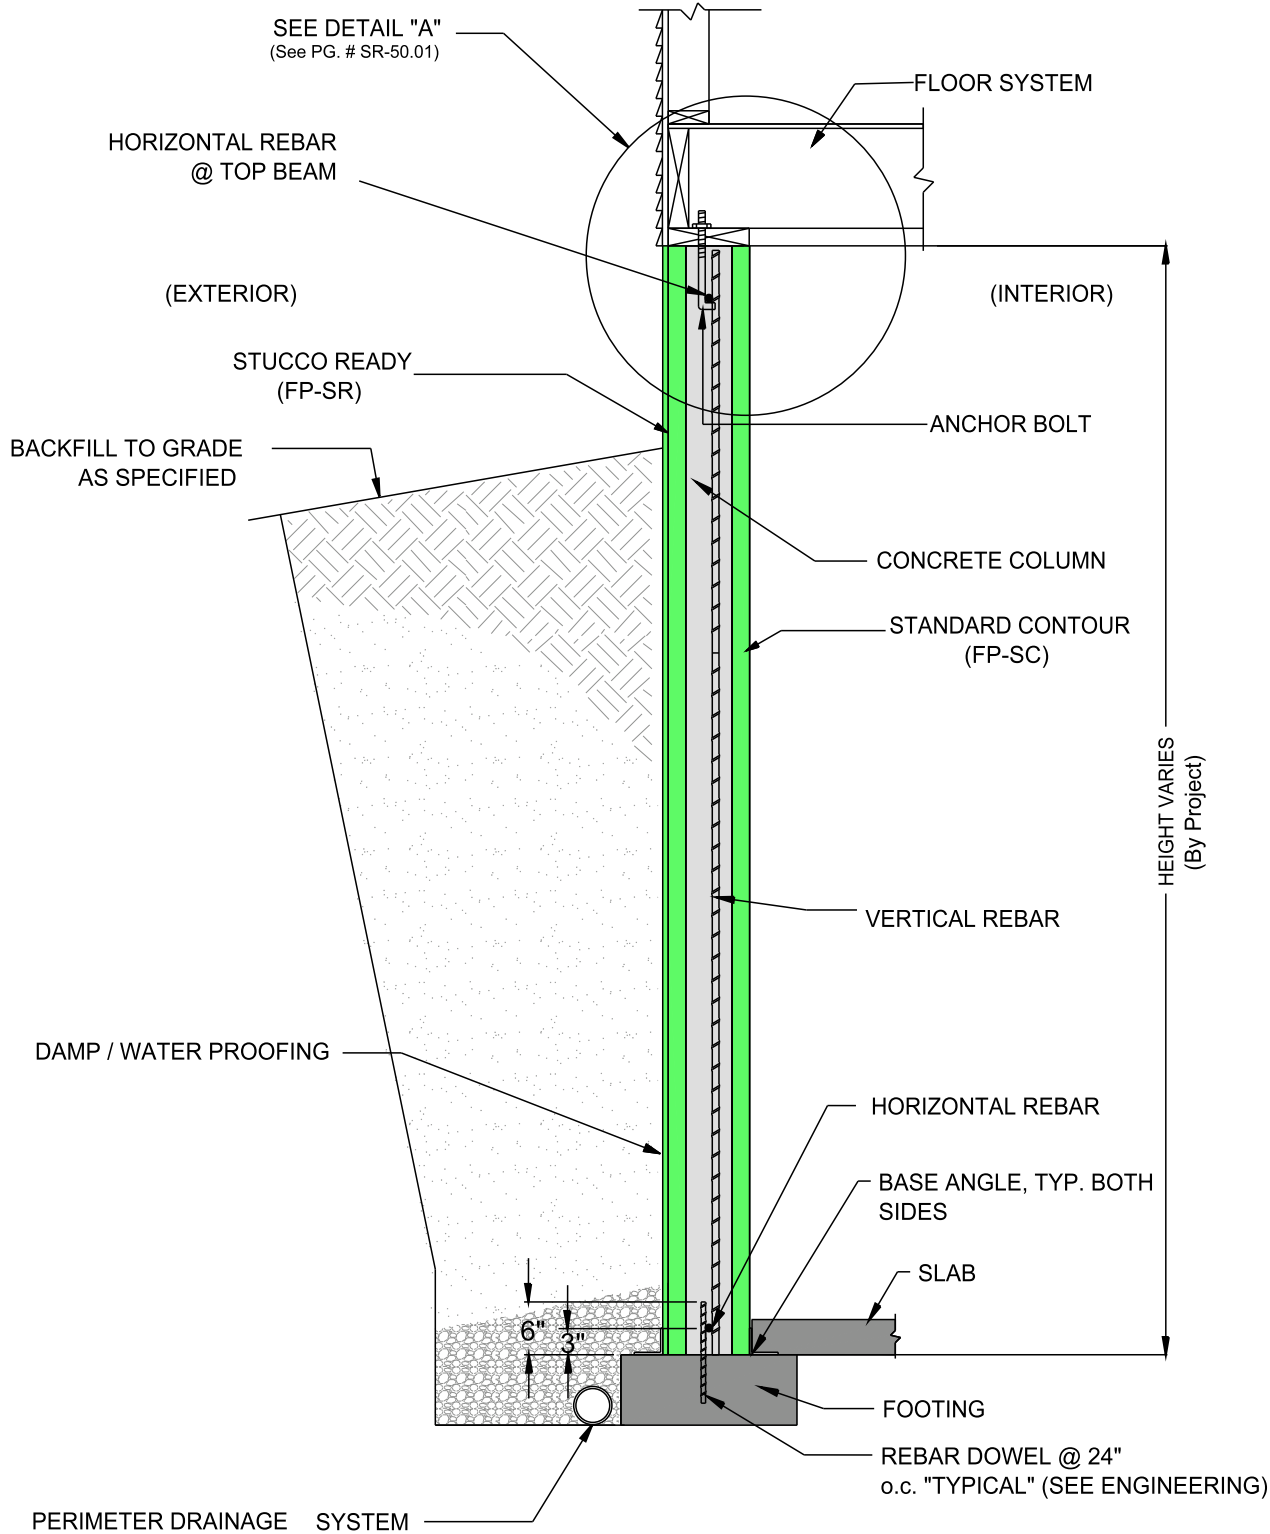

NOTE: "DRAWINGS ARE EXAMPLES ONLY. REFER TO PROJECT ENGINEERING FOR EXACT SPECIFICATIONS, SUCH AS, REBAR SIZE AND PLACEMENT LOCATIONS"



Vertical ICF Wall System

Tell: (515) 473-9255
Fax: (515) 974-4399
Toll free: 866-904-9255

All drawings and details shall be constructed in accordance with the local building code regulations, project engineering, and construction practices.

Design contained herein are protected by copyright, recipient acknowledges contents are property of Hobbs Building Systems, LLC., and shall be used only for construction purposes and not copied, used or reproduced, for any other purposes or projects without written permission from Hobbs Building Systems, LLC. 2009. Hobbs Building Systems, LLC reserves the right to make changes to the drawings/information shown without notice.

STUCCO READY DESIGN

FOUNDATION ONLY
WALL SECTION @ COLUMN

Date: 05/08/2009	Drawn By: S.K.V.	Scale: N.T.S.
Revision #: 2	DWG #: SR-50.00	
Revision Date: 12/02/2009		

HORIZONTAL REBAR
@ TOP BEAM

FLOOR SYSTEM

ANCHOR BOLT

SILL PLATE

6"

2" +/- CLEARANCE

STUCCO FINISH

VERTICAL REBAR

CONCRETE COLUMN

FOUNDATION ONLY WALL SECTION @ COLUMN - DETAIL "A"

NOTE: "DRAWINGS ARE EXAMPLES ONLY. REFER TO PROJECT ENGINEERING FOR EXACT SPECIFICATIONS, SUCH AS, REBAR SIZE AND PLACEMENT LOCATIONS"



Vertical ICF Wall System

Tell: (515) 473-9255

Fax: (515) 974-4399

Toll free: 866-904-9255

All drawings and details shall be constructed in accordance with the local building code regulations, project engineering, and construction practices.

Design contained herein are protected by copyright, recipient acknowledges contents are property of Hobbs Building Systems, LLC., and shall be used only for construction purposes and not copied, used or reproduced, for any other purposes or projects without written permission from Hobbs Building Systems, LLC. all rights reserved. Hobbs Building Systems, LLC. 2009. Hobbs Building Systems, LLC reserves the right to make changes to the drawings/information shown without notice.

STUCCO READY DESIGN

FOUNDATION ONLY
WALL SECTION @
COLUMN - DETAIL "A"

Date:
05/08/2009

Drawn By:
S.K.V.


Scale:
N.T.S.

Revision #:
2

DWG #:

Revision Date:
12/2/2009

SR-50.01

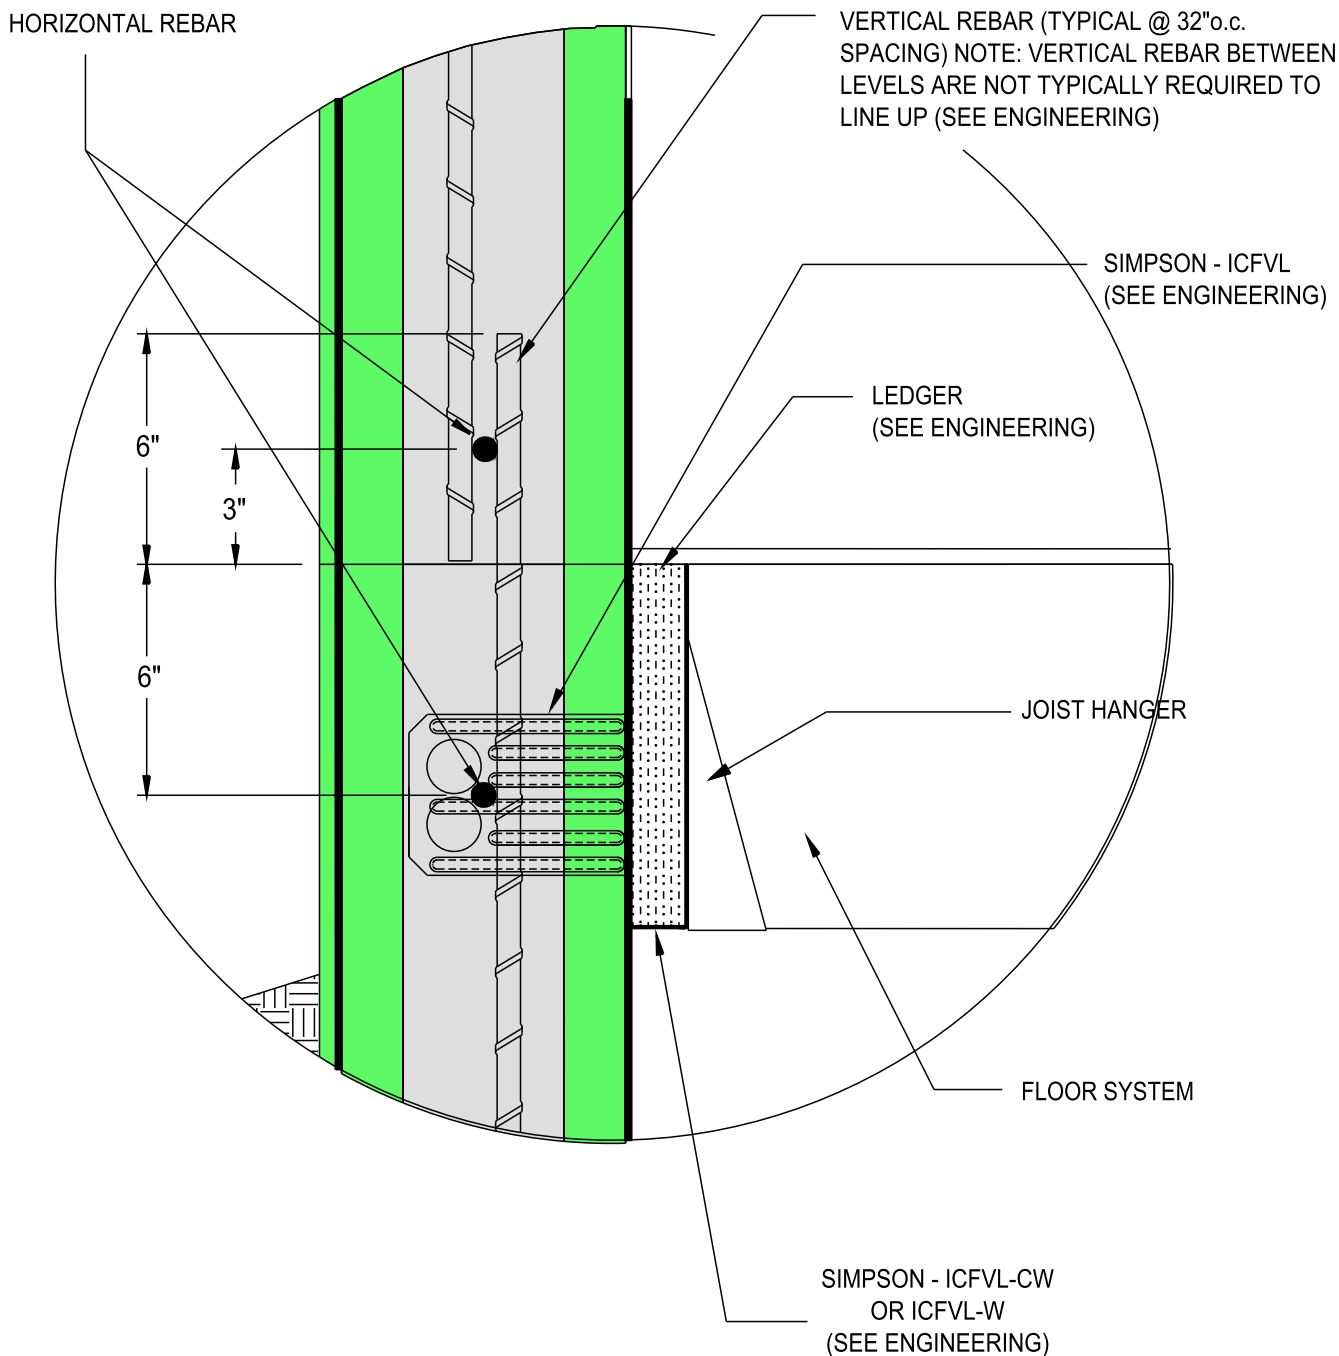

FOUNDATION & UPPER LEVEL @ COLUMN - DETAIL "B"

NOTE: "DRAWINGS ARE EXAMPLES ONLY. REFER TO PROJECT ENGINEERING FOR EXACT SPECIFICATIONS, SUCH AS, REBAR SIZE AND PLACEMENT LOCATIONS"



Vertical ICF Wall System

Tell: (515) 473-9255

Fax: (515) 974-4399

Toll free: 866-904-9255

All drawings and details shall be constructed in accordance with the local building code regulations, project engineering, and construction practices.

Design contained herein are protected by copyright, recipient acknowledges contents are property of Hobbs Building Systems, LLC., and shall be used only for construction purposes and not copied, used or reproduced, for any other purposes or projects without written permission from Hobbs Building Systems, LLC. all rights reserved. Hobbs Building Systems, LLC. 2009. Hobbs Building Systems, LLC reserves the right to make changes to the drawings/information shown without notice.

STUCCO READY DESIGN

FOUNDATION & UPPER LEVEL
@ COLUMN - DETAIL "B"

Date:
05/08/2009

Drawn By:
S.K.V.


Scale:
N.T.S.

Revision #:
2

DWG #:

Revision Date:
12/02/2009

SR-50.03

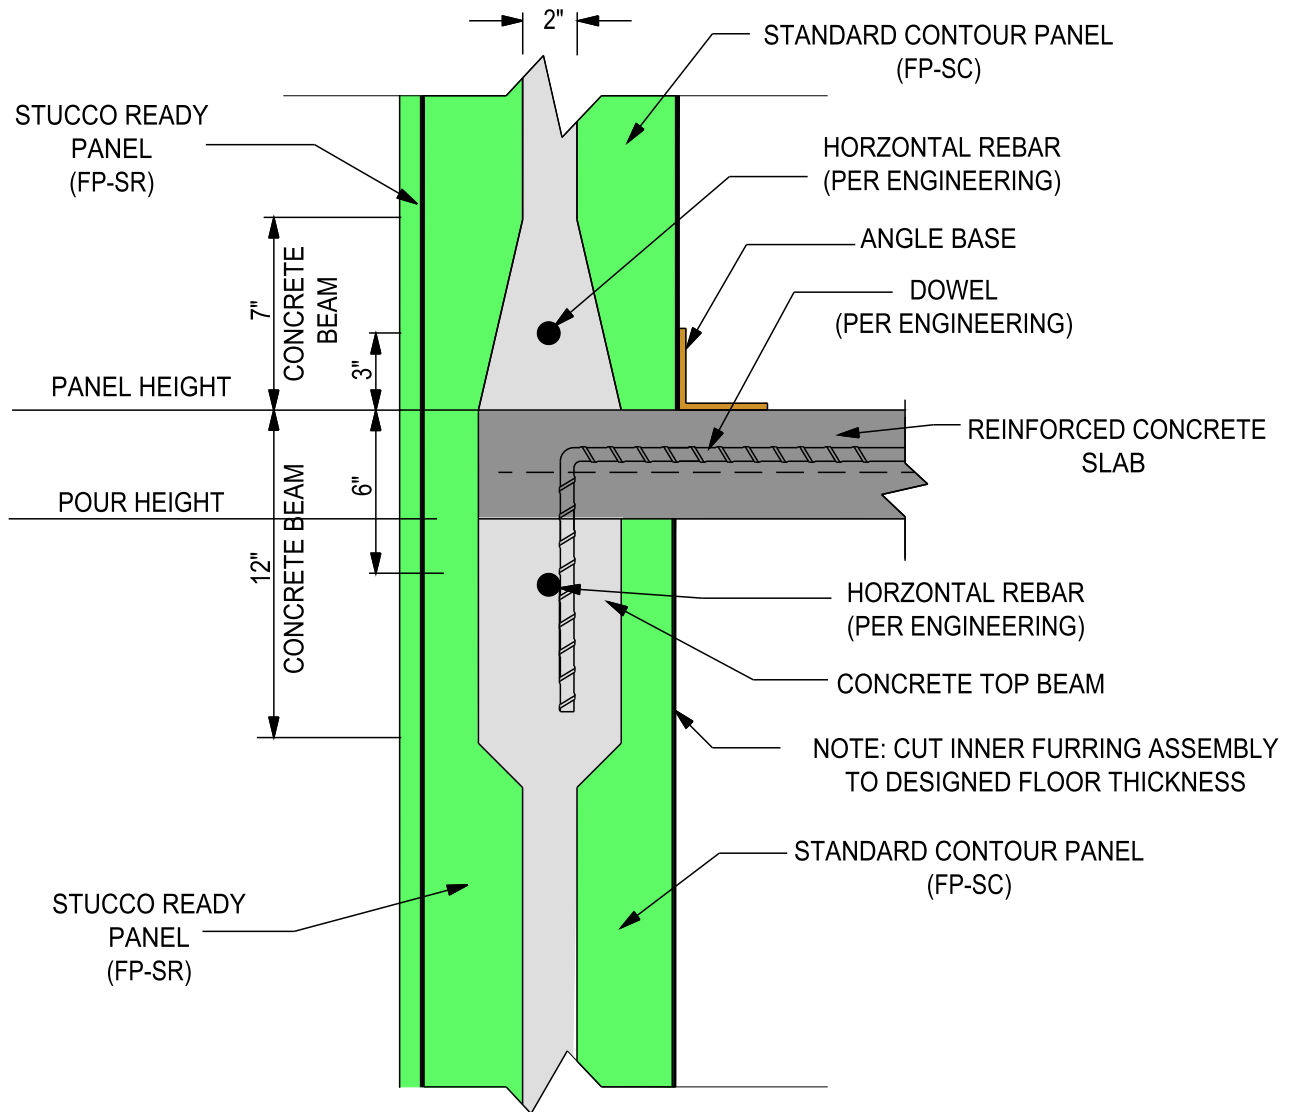

REINFORCED CONCRETE FLOOR SLAB DETAIL @ WEB EXTERIOR

NOTE: "DRAWINGS ARE EXAMPLES ONLY. REFER TO PROJECT ENGINEERING FOR EXACT SPECIFICATIONS, SUCH AS, REBAR SIZE AND PLACEMENT LOCATIONS"



Vertical ICF Wall System

Tell: (515) 473-9255

Fax: (515) 974-4399

Toll free: 866-904-9255


All drawings and details shall be constructed in accordance with the local building code regulations, project engineering, and construction practices.

Design contained herein are protected by copyright, recipient acknowledges contents are property of Hobbs Building Systems, LLC., and shall be used only for construction purposes and not copied, used or reproduced, for any other purposes or projects without written permission from Hobbs Building Systems, LLC. all rights reserved. Hobbs Building Systems, LLC. 2009. Hobbs Building Systems, LLC reserves the right to make changes to the drawings/information shown without notice.

STUCCO READY DESIGN

REINFORCED CONCRETE FLOOR
SLAB EXTERIOR DETAIL @ WEB

Date: 05/08/2009	Drawn By: S.K.V.	Scale: N.T.S.
Revision #: 1	DWG #: SR-50.05	
Revision Date: 02/19/2010		

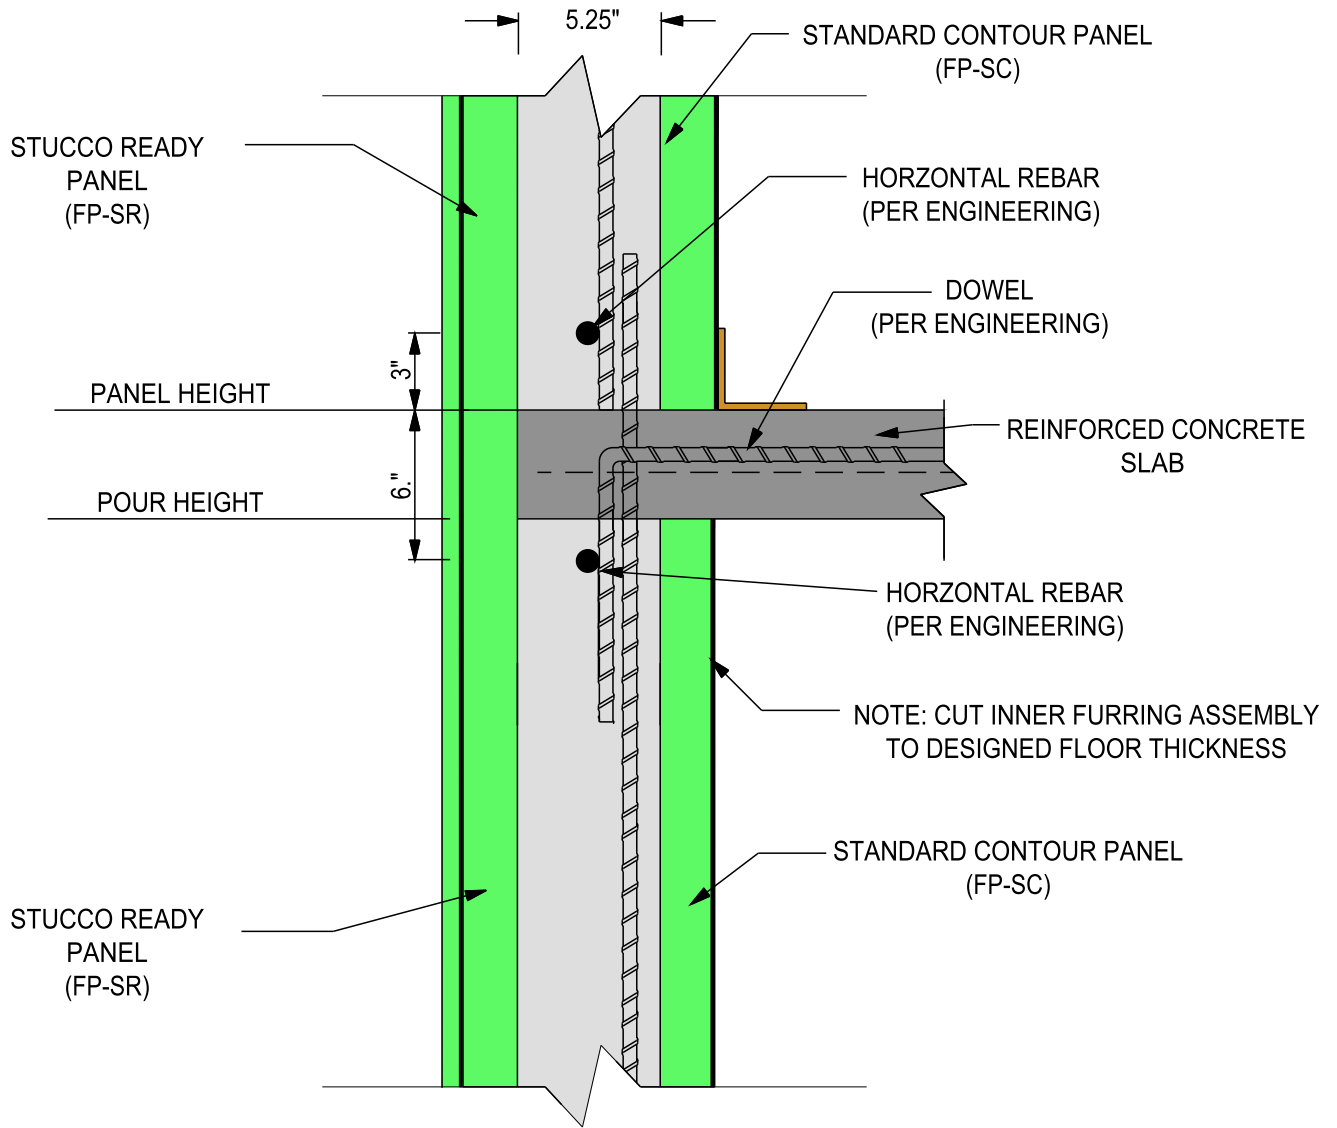

REINFORCED CONCRETE FLOOR SLAB DETAIL @ COLUMN EXTERIOR

NOTE: "DRAWINGS ARE EXAMPLES ONLY. REFER TO PROJECT ENGINEERING FOR EXACT SPECIFICATIONS, SUCH AS, REBAR SIZE AND PLACEMENT LOCATIONS"



Vertical ICF Wall System

Tell: (515) 473-9255

Fax: (515) 974-4399

Toll free: 866-904-9255


All drawings and details shall be constructed in accordance with the local building code regulations, project engineering, and construction practices.

Design contained herein are protected by copyright, recipient acknowledges contents are property of Hobbs Building Systems, LLC., and shall be used only for construction purposes and not copied, used or reproduced, for any other purposes or projects without written permission from Hobbs Building Systems, LLC. all rights reserved. Hobbs Building Systems, LLC. 2009. Hobbs Building Systems, LLC reserves the right to make changes to the drawings/information shown without notice.

STUCCO READY DESIGN

**REINFORCED CONCRETE FLOOR
SLAB EXTERIOR DETAIL @ WEB**

Date: 05/08/2009	Drawn By: S.K.V.	Scale: N.T.S.
Revision #: 1	DWG #: SR-50.06	
Revision Date: 02/19/2010		

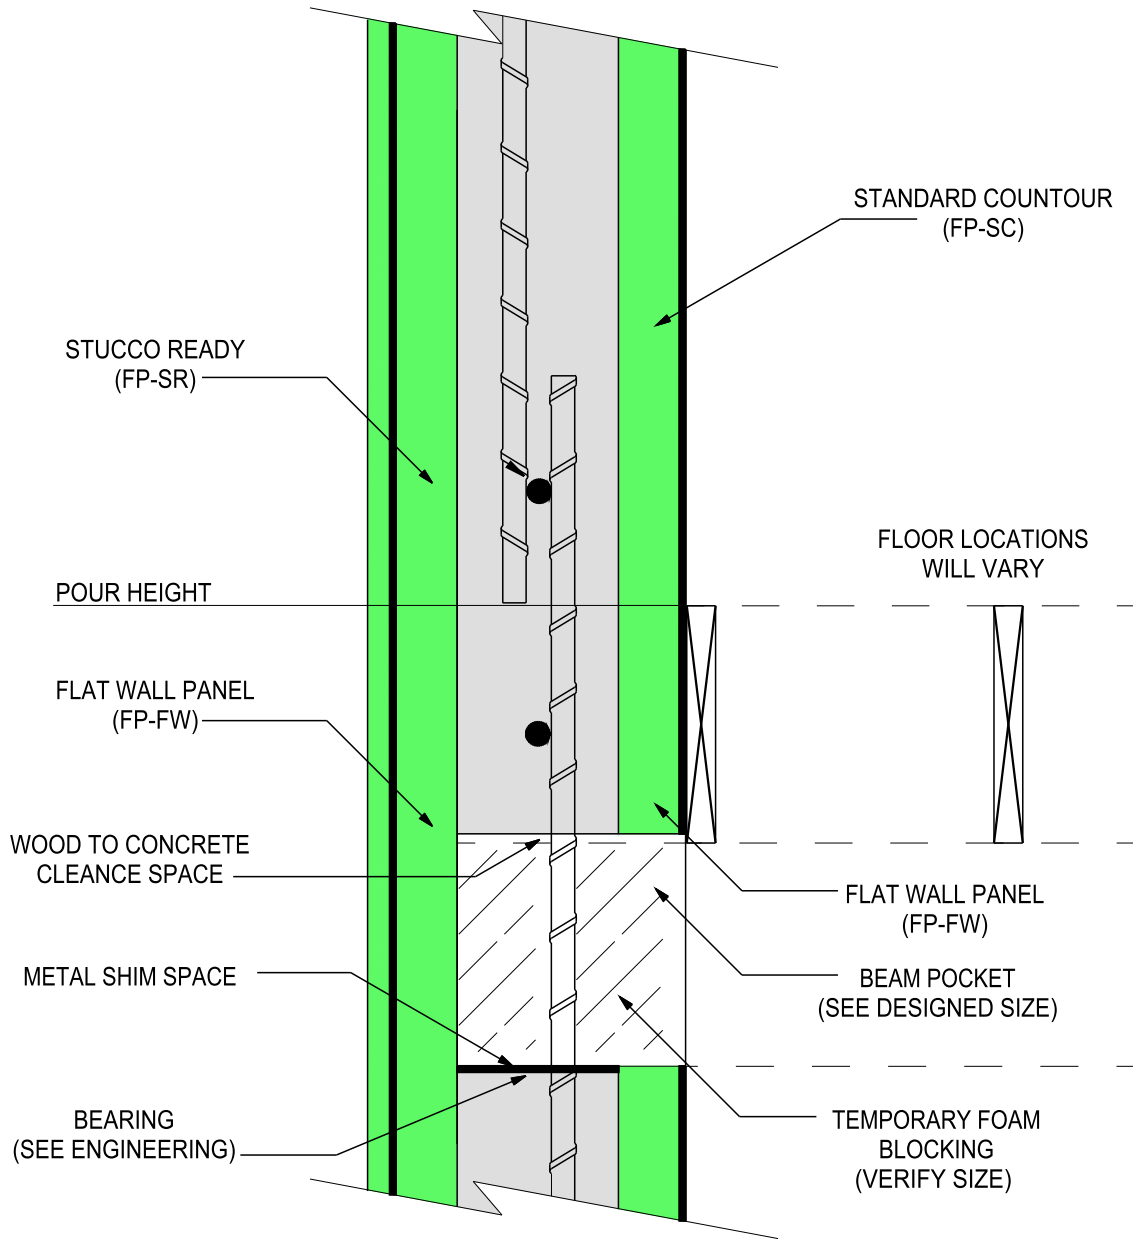

BEAM POCKET @ COLUMN

NOTE: "DRAWINGS ARE EXAMPLES ONLY. REFER TO PROJECT ENGINEERING FOR EXACT SPECIFICATIONS, SUCH AS, REBAR SIZE AND PLACEMENT LOCATIONS"



Vertical ICF Wall System

Tell: (515) 473-9255

Fax: (515) 974-4399

Toll free: 866-904-9255


All drawings and details shall be constructed in accordance with the local building code regulations, project engineering, and construction practices.

Design contained herein are protected by copyright, recipient acknowledges contents are property of Hobbs Building Systems, LLC., and shall be used only for construction purposes and not copied, used or reproduced, for any other purposes or projects without written permission from Hobbs Building Systems, LLC. all rights reserved. Hobbs Building Systems, LLC. 2009. Hobbs Building Systems, LLC reserves the right to make changes to the drawings/information shown without notice.

STUCCO READY DESIGN

BEAM POCKET @
COLUMN

Date: 05/08/2009	Drawn By: S.K.V.	Scale: N.T.S.
Revision #: 1	DWG #: SR-50.09	
Revision Date: 02/19/2010		

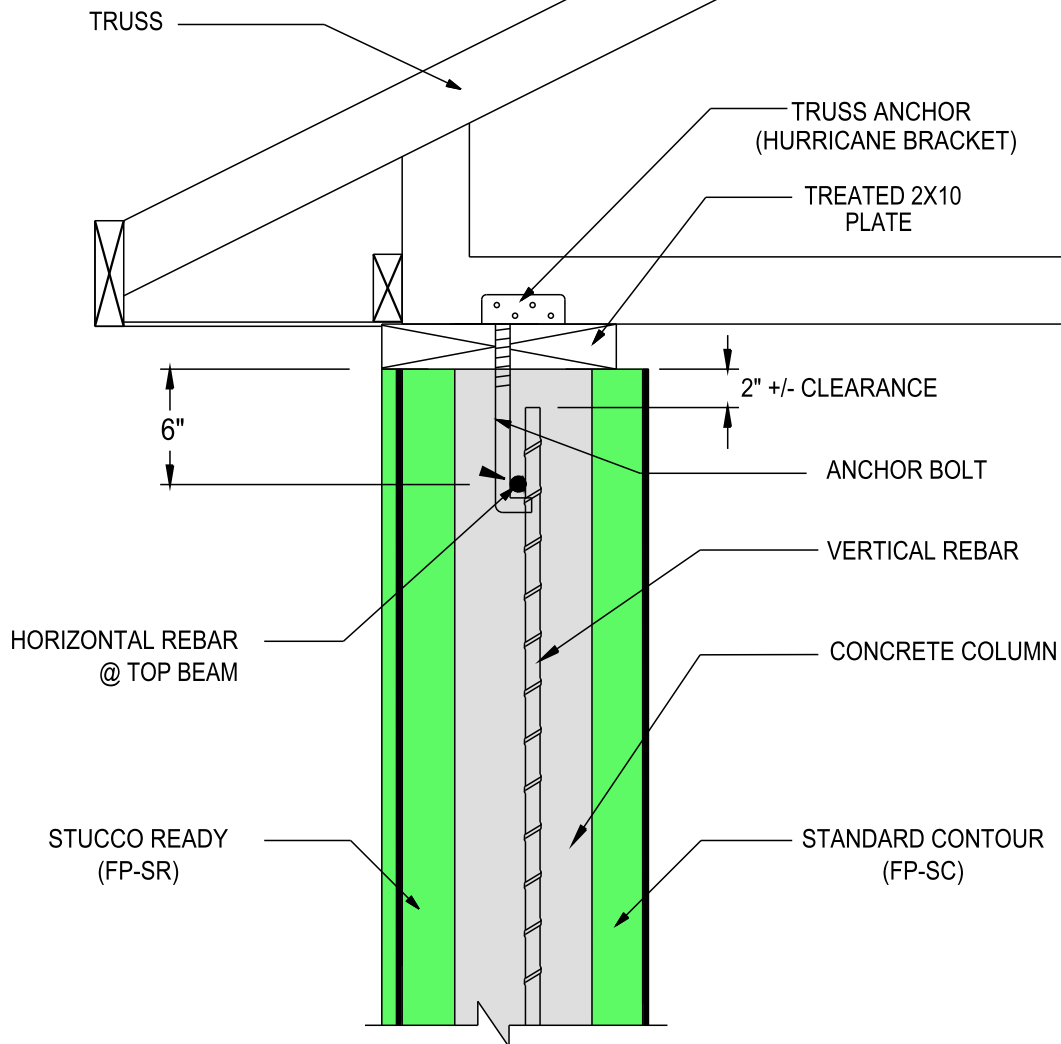

VICF WALL TO TRUSS SECTION @ COLUMN "A"

NOTE: "DRAWINGS ARE EXAMPLES ONLY. REFER TO PROJECT ENGINEERING FOR EXACT SPECIFICATIONS, SUCH AS, REBAR SIZE AND PLACEMENT LOCATIONS"



Vertical ICF Wall System

Tell: (515) 473-9255

Fax: (515) 974-4399


Toll free: 866-904-9255

All drawings and details shall be constructed in accordance with the local building code regulations, project engineering, and construction practices.

Design contained herein are protected by copyright, recipient acknowledges contents are property of Hobbs Building Systems, LLC., and shall be used only for construction purposes and not copied, used or reproduced, for any other purposes or projects without written permission from Hobbs Building Systems, LLC. all rights reserved. Hobbs Building Systems, LLC. 2009. Hobbs Building Systems, LLC reserves the right to make changes to the drawings/information shown without notice.

STUCCO READY DESIGN
FOUNDATION TO TRUSS
SECTION @
COLUMN "A"

Date: 05/08/2009	Drawn By: S.K.V.	Scale: N.T.S.
Revision #: 1	DWG #: SR-50.12	
Revision Date: 02/19/2010		

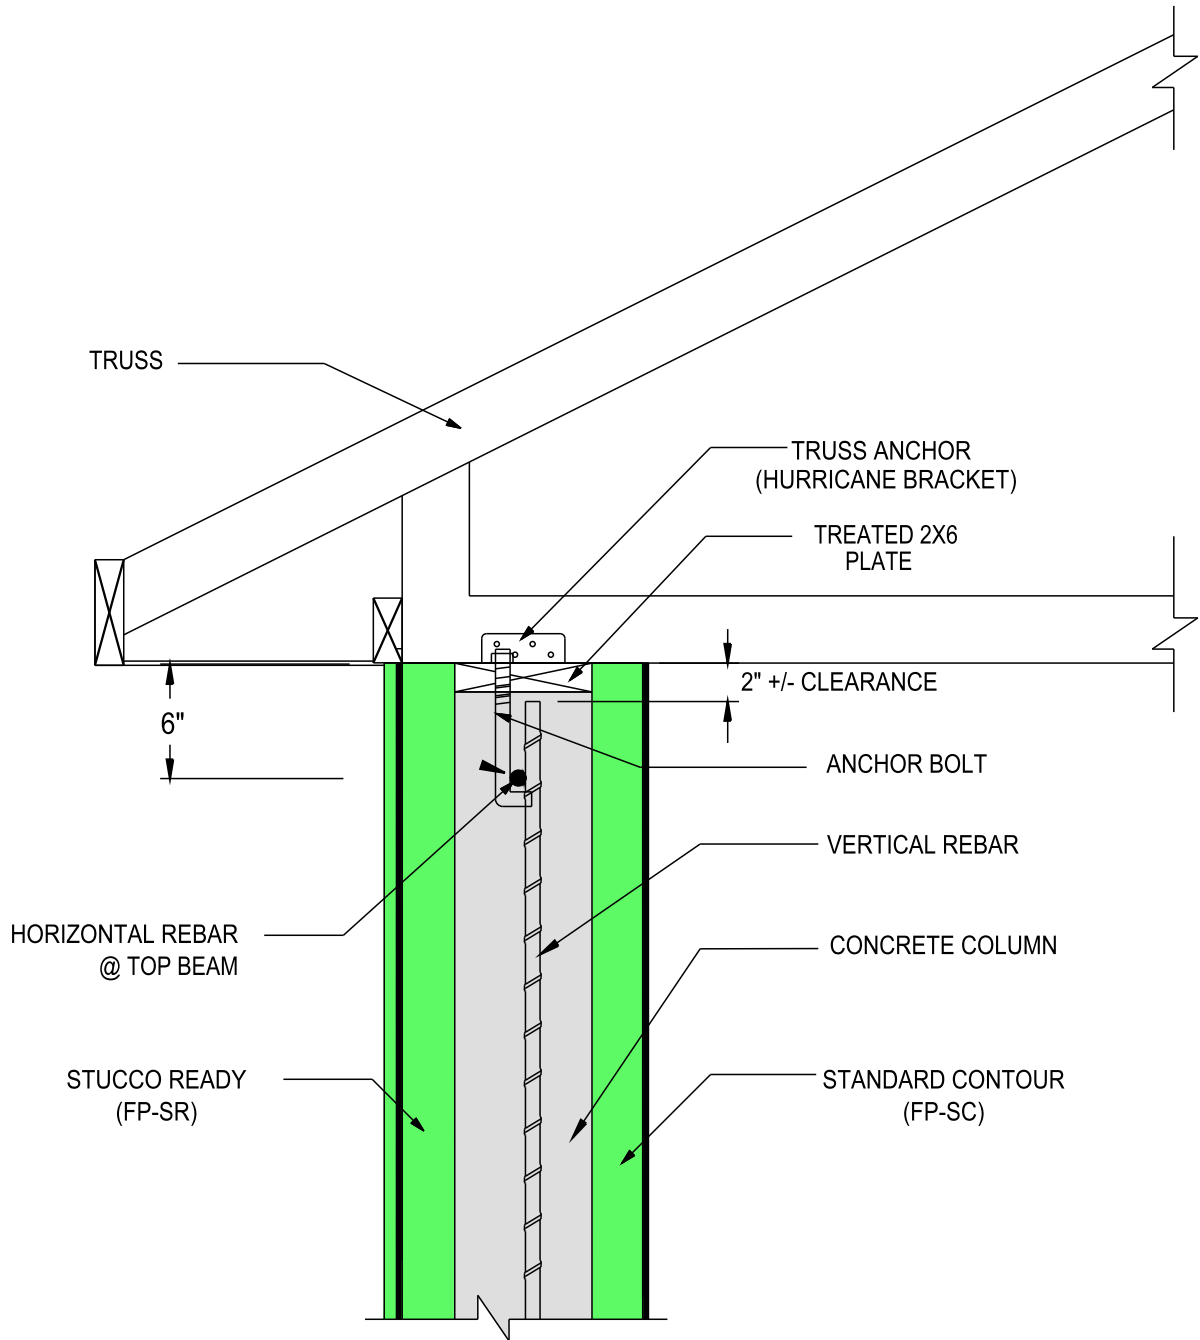

VICF WALL TO TRUSS SECTION @ COLUMN "B"

NOTE: "DRAWINGS ARE EXAMPLES ONLY. REFER TO PROJECT ENGINEERING FOR EXACT SPECIFICATIONS, SUCH AS, REBAR SIZE AND PLACEMENT LOCATIONS"



Vertical ICF Wall System

Tell: (515) 473-9255

Fax: (515) 974-4399


Toll free: 866-904-9255

All drawings and details shall be constructed in accordance with the local building code regulations, project engineering, and construction practices.

Design contained herein are protected by copyright, recipient acknowledges contents are property of Hobbs Building Systems, LLC., and shall be used only for construction purposes and not copied, used or reproduced, for any other purposes or projects without written permission from Hobbs Building Systems, LLC. all rights reserved. Hobbs Building Systems, LLC. 2009. Hobbs Building Systems, LLC reserves the right to make changes to the drawings/information shown without notice.

STUCCO READY DESIGN
FOUNDATION TO TRUSS
SECTION @
COLUMN "B"

Date: 05/08/2009	Drawn By: S.K.V.	Scale: N.T.S.
Revision #: 1	DWG #: SR-50.13	
Revision Date: 02/19/2010		

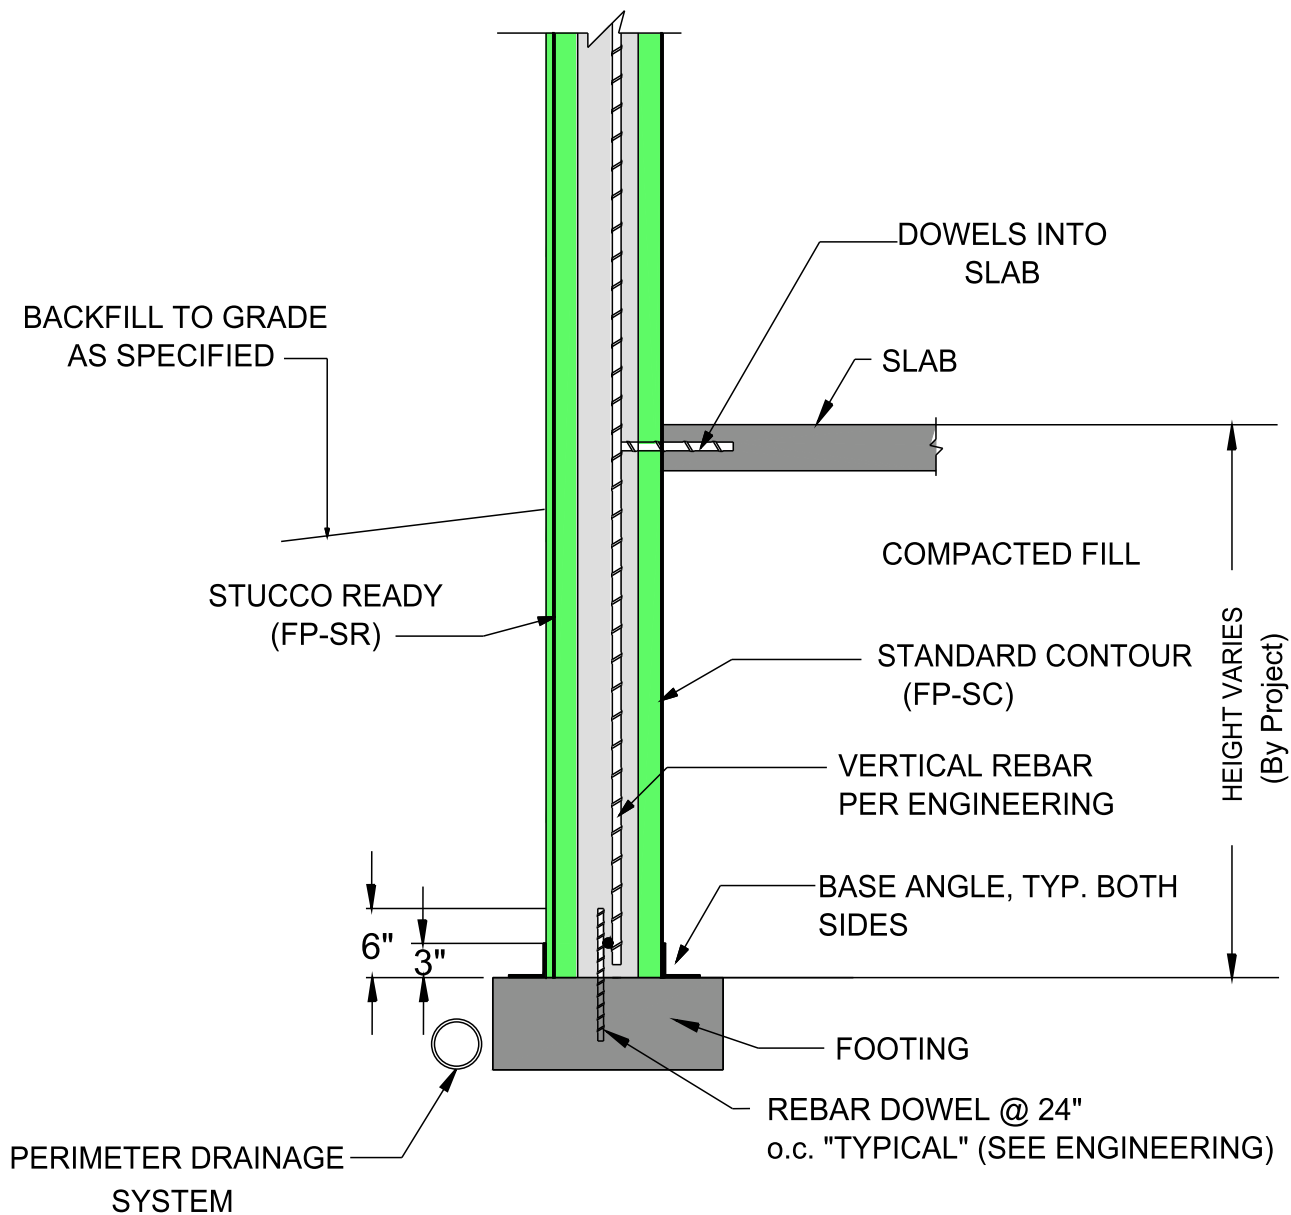

NOTE: "DRAWINGS ARE EXAMPLES ONLY. REFER TO PROJECT ENGINEERING FOR EXACT SPECIFICATIONS, SUCH AS, REBAR SIZE AND PLACEMENT LOCATIONS"



Vertical ICF Wall System

Tell: (515) 473-9255

Fax: (515) 974-4399

Toll free: 866-904-9255


All drawings and details shall be constructed in accordance with the local building code regulations, project engineering, and construction practices.

Design contained herein are protected by copyright, recipient acknowledges contents are property of Hobbs Building Systems, LLC., and shall be used only for construction purposes and not copied, used or reproduced, for any other purposes or projects without written permission from Hobbs Building Systems, LLC. all rights reserved. Hobbs Building Systems, LLC. 2009. Hobbs Building Systems, LLC reserves the right to make changes to the drawings/information shown without notice.

STUCCO READY DESIGN

CONCRETE SLAB
@ COLUMN

Date: 05/08/2009	Drawn By: S.K.V.	Scale: N.T.S.
Revision #: 1	DWG #: SR-50.14	
Revision Date: 02/19/2010		

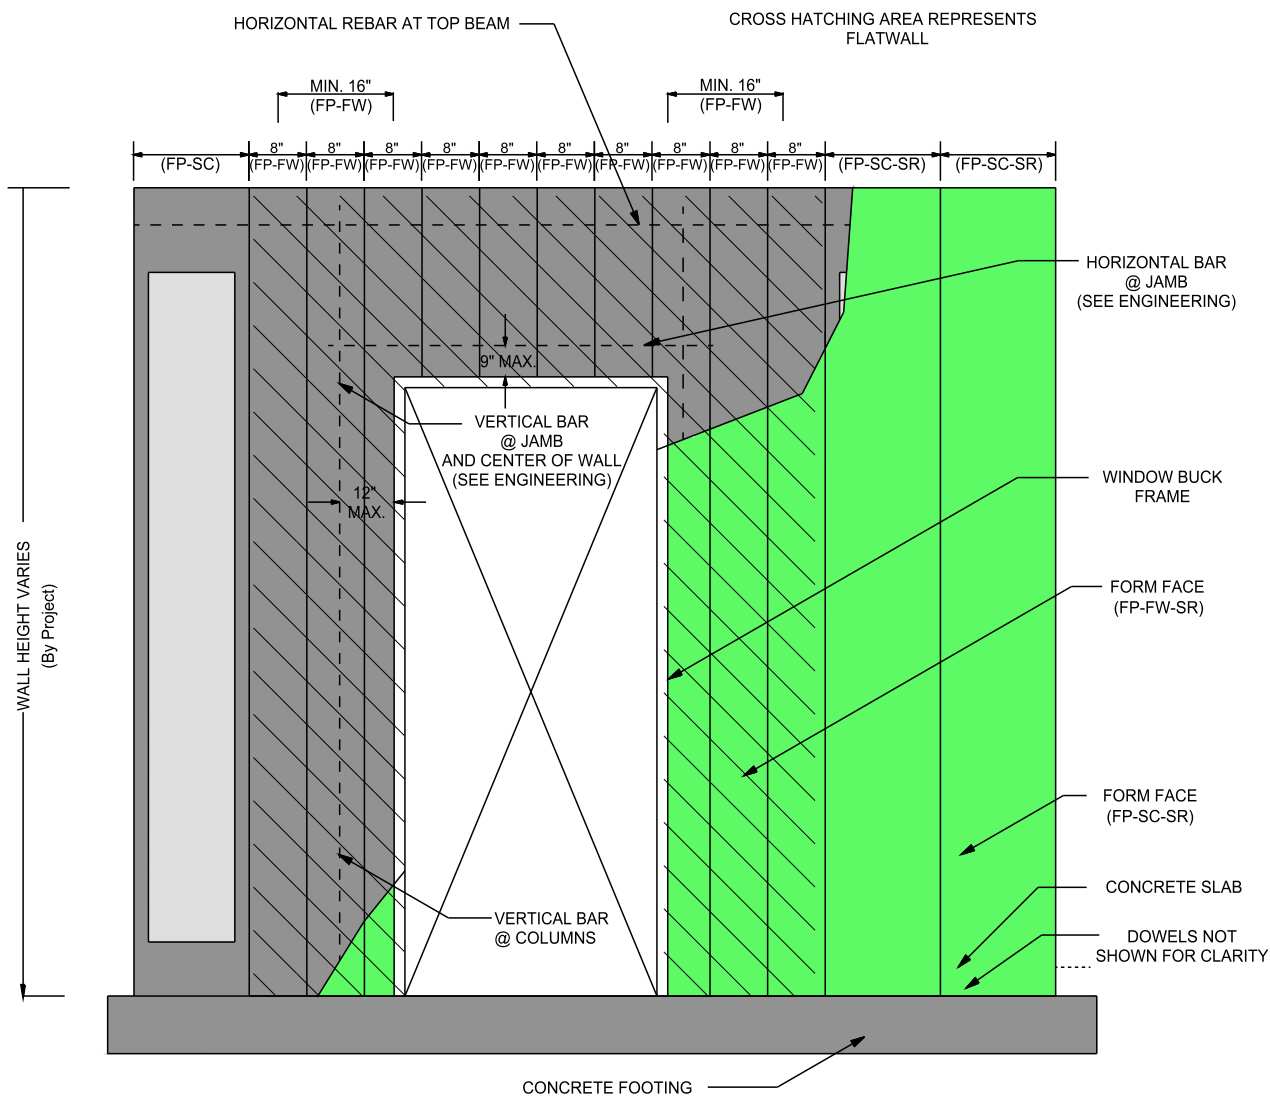

NOTE: "DRAWINGS ARE EXAMPLES ONLY. REFER TO PROJECT ENGINEERING FOR EXACT SPECIFICATIONS, SUCH AS, REBAR SIZE AND PLACEMENT LOCATIONS"

HOBBS

Vertical ICF Wall System

Tell: (515) 473-9255
Fax: (515) 974-4399
Toll free: 866-904-9255


All drawings and details shall be constructed in accordance with the local building code regulations, project engineering, and construction practices.

Design contained herein are protected by copyright, recipient acknowledges contents are property of Hobbs Building Systems, LLC., and shall be used only for construction purposes and not copied, used or reproduced, for any other purposes or projects without written permission from Hobbs Building Systems, LLC. all rights reserved. Hobbs Building Systems, LLC. 2009. Hobbs Building Systems, LLC reserves the right to make changes to the drawings/information shown without notice.

STUCCO READY DESIGN

TYPICAL DOOR DETAIL

Date: 12/02/2009	Drawn By: S.K.V.	Scale: N.T.S.
Revision #: 1	DWG #:	
Revision Date: 01/11/2010		SR-70.00

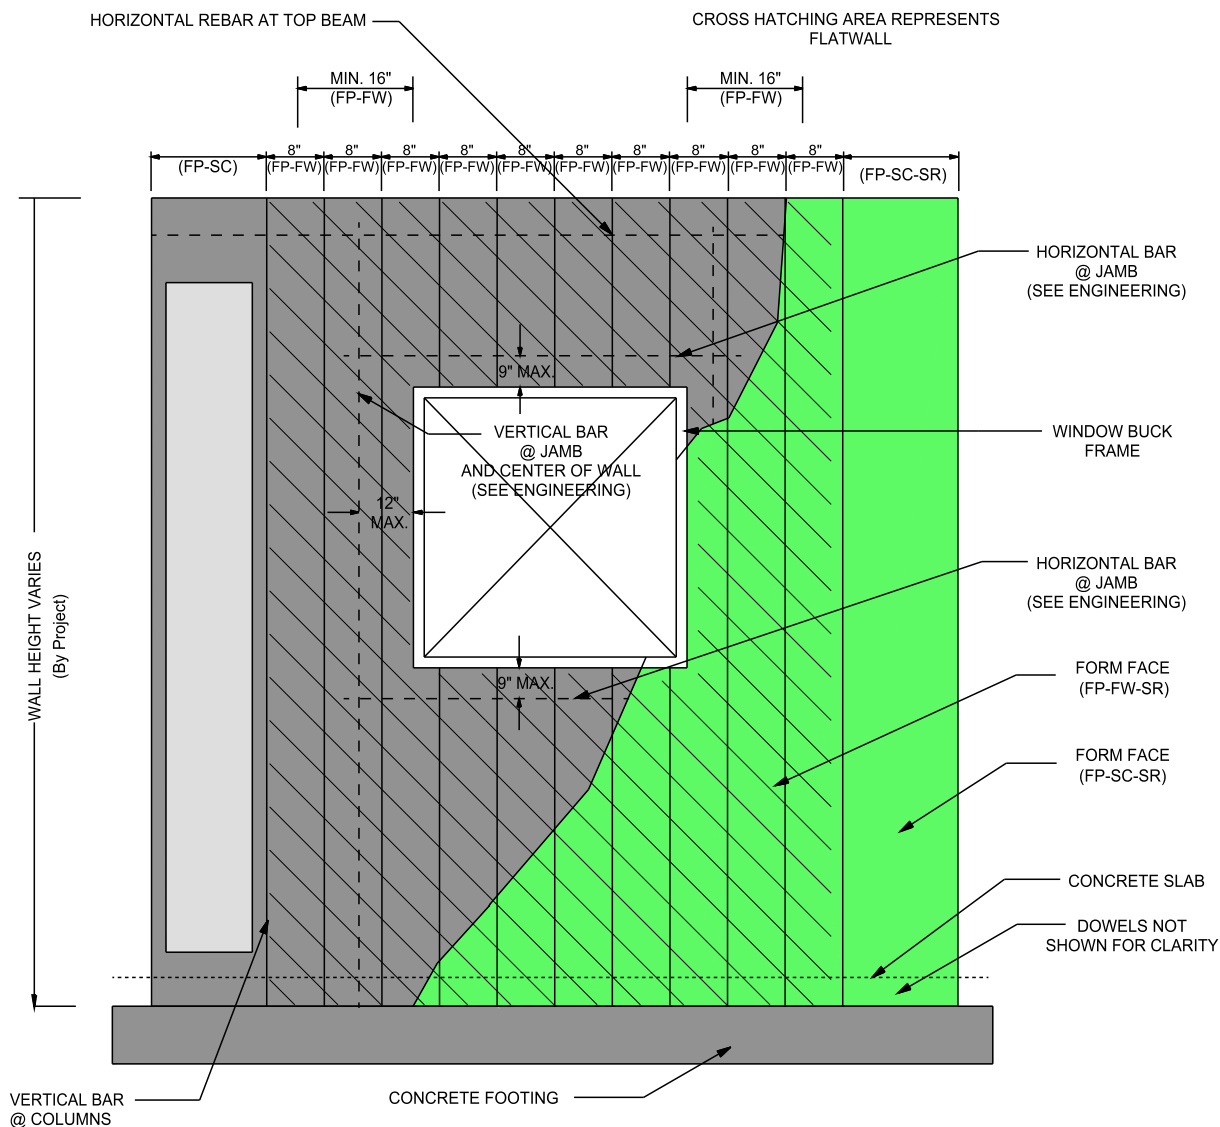

NOTE: "DRAWINGS ARE EXAMPLES ONLY. REFER TO PROJECT ENGINEERING FOR EXACT SPECIFICATIONS, SUCH AS, REBAR SIZE AND PLACEMENT LOCATIONS"

HOBBS

Vertical ICF Wall System

Tell: (515) 473-9255
Fax: (515) 974-4399
Toll free: 866-904-9255


All drawings and details shall be constructed in accordance with the local building code regulations, project engineering, and construction practices.

Design contained herein are protected by copyright, recipient acknowledges contents are property of Hobbs Building Systems, LLC., and shall be used only for construction purposes and not copied, used or reproduced, for any other purposes or projects without written permission from Hobbs Building Systems, LLC. all rights reserved. Hobbs Building Systems, LLC. 2009. Hobbs Building Systems, LLC reserve the right to make changes to the drawings/information shown without notice.

STUCCO READY DESIGN

TYPICAL WINDOW DETAIL

Date: 12/02/2009	Drawn By: S.K.V.	Scale: N.T.S.
Revision #: 2	DWG #:	
Revision Date: 02/10/2010	SR-70.01	

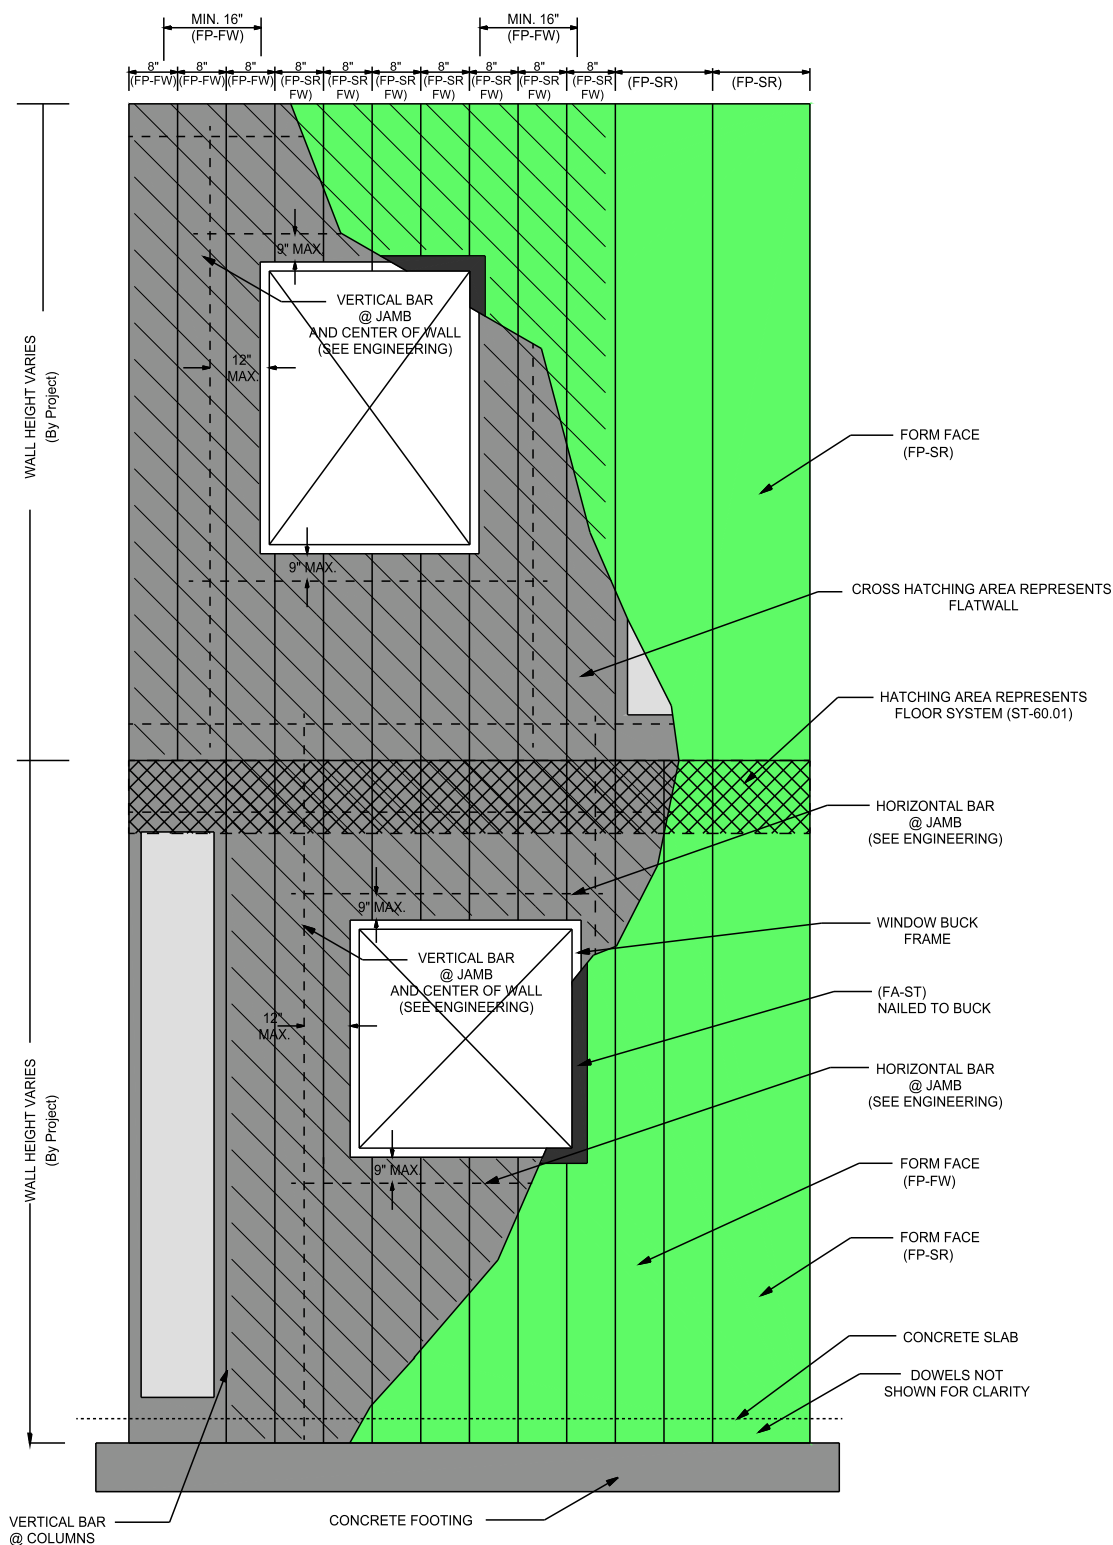

NOTE: "DRAWINGS ARE EXAMPLES ONLY. REFER TO PROJECT ENGINEERING FOR EXACT SPECIFICATIONS, SUCH AS, REBAR SIZE AND PLACEMENT LOCATIONS"



Vertical ICF Wall System

Tell: (515) 473-9255

Fax: (515) 974-4399

Toll free: 866-904-9255


All drawings and details shall be constructed in accordance with the local building code regulations, project engineering, and construction practices.

Design contained herein are protected by copyright, recipient acknowledges contents are property of Hobbs Building Systems, LLC., and shall be used only for construction purposes and not copied, used or reproduced, for any other purposes or projects without written permission from Hobbs Building Systems, LLC. all rights reserved. Hobbs Building Systems, LLC. 2009. Hobbs Building Systems, LLC reserves the right to make changes to the drawings/information shown without notice.

STUCCO READY DESIGN

TYPICAL STACKED WINDOW
DETAIL

Date: 12/02/2009	Drawn By: S.K.V.	Scale: N.T.S.
Revision #: 1	DWG #: SR-70.02	
Revision Date: 02/19/2010		

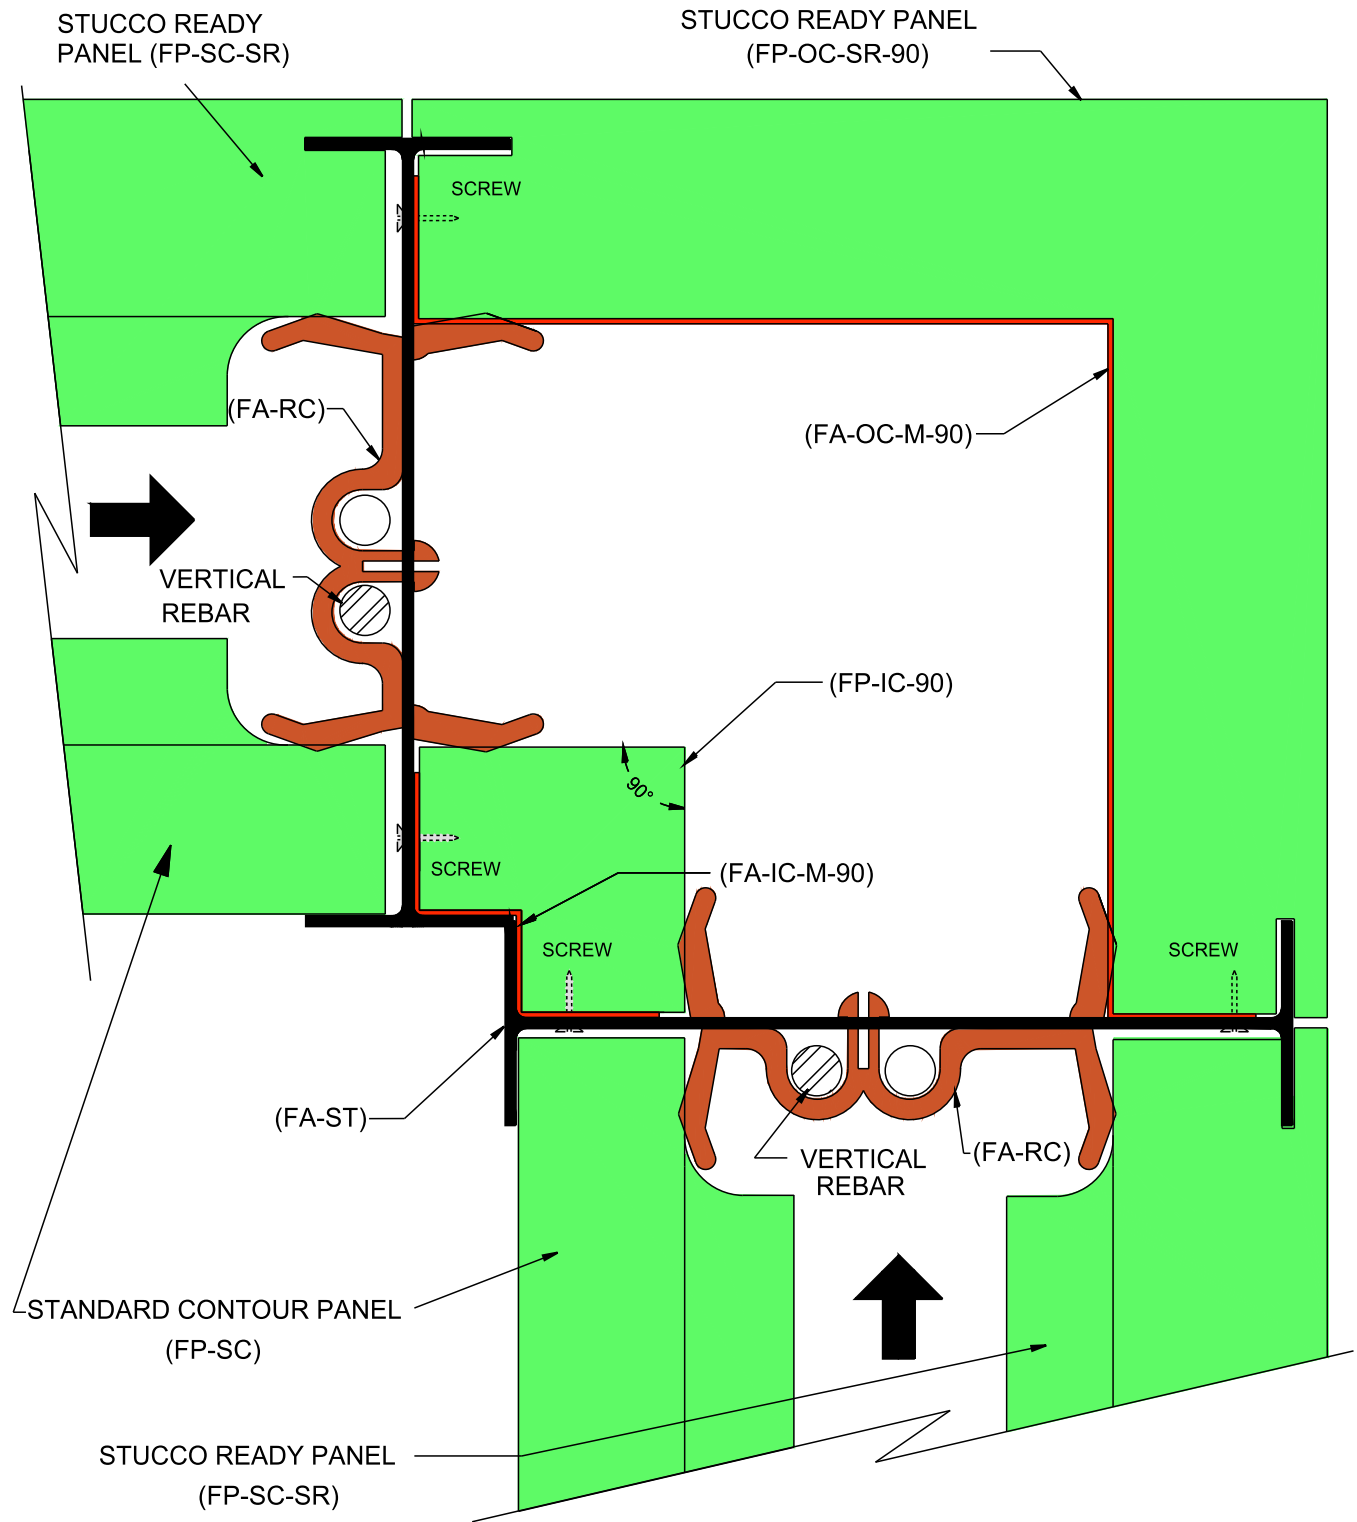

NOTE: "DRAWINGS ARE EXAMPLES ONLY. REFER TO PROJECT ENGINEERING FOR EXACT SPECIFICATIONS, SUCH AS, REBAR SIZE AND PLACEMENT LOCATIONS"



HOBBS

Vertical ICF Wall System

Tell: (515) 473-9255

Fax: (515) 974-4399

Toll free: 866-904-9255

All drawings and details shall be constructed in accordance with the local building code regulations, project engineering, and construction practices.

Design contained herein are protected by copyright, recipient acknowledges contents are property of Hobbs Building Systems, LLC., and shall be used only for construction purposes and not copied, used or reproduced, for any other purposes or projects without written permission from Hobbs Building Systems, LLC. all rights reserved. Hobbs Building Systems, LLC. 2009. Hobbs Building Systems, LLC reserves the right to make changes to the drawings/information shown without notice.

STUCCO READY DESIGN 90° CORNER DETAIL - PLAN VIEW

Date:
05/08/2009

Drawn By:
S.K.V.


Scale:
N.T.S.

Revision #:
2

DWG #:

Revision Date:
12/02/2009

SR-100.00

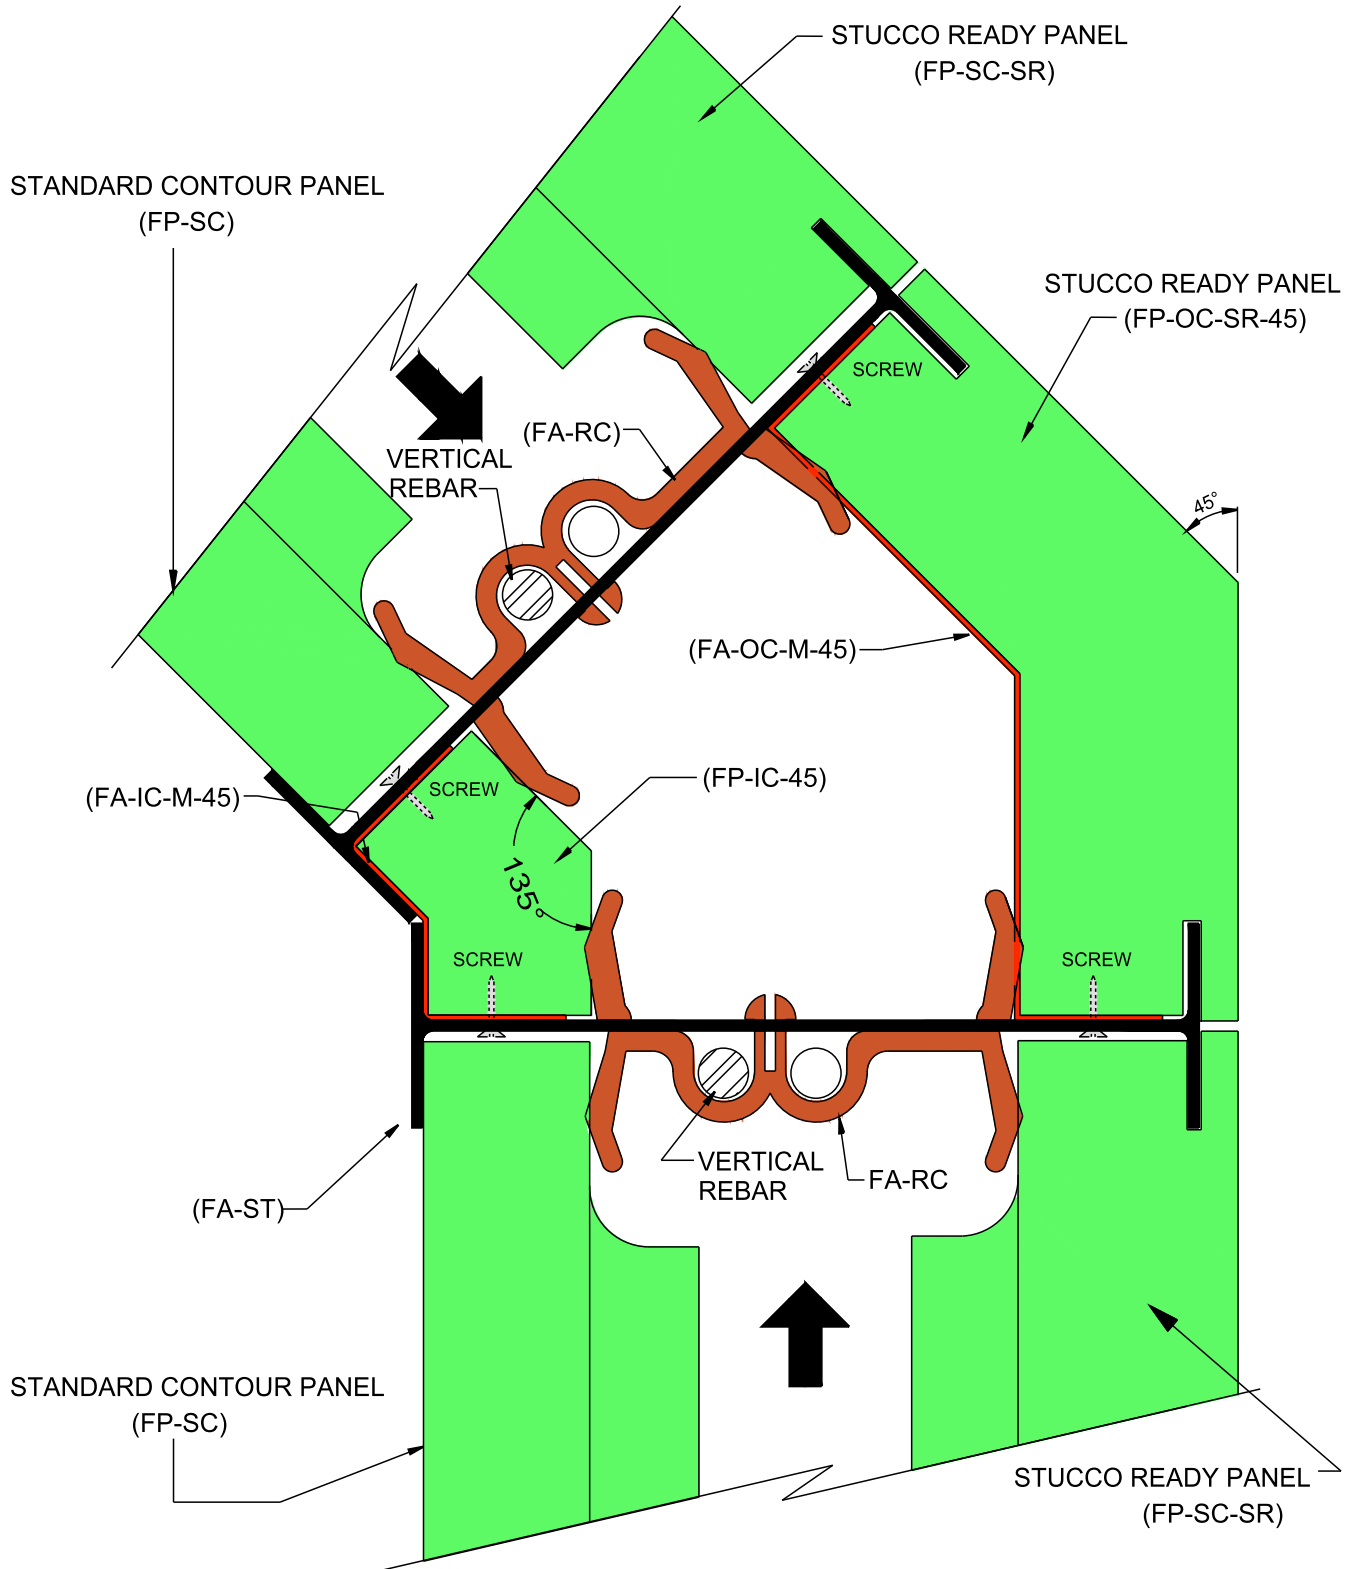

NOTE: "DRAWINGS ARE EXAMPLES ONLY. REFER TO PROJECT ENGINEERING FOR EXACT SPECIFICATIONS, SUCH AS, REBAR SIZE AND PLACEMENT LOCATIONS"



HOBBS

Vertical ICF Wall System

Tell: (515) 473-9255

Fax: (515) 974-4399

Toll free: 866-904-9255


All drawings and details shall be constructed in accordance with the local building code regulations, project engineering, and construction practices.

Design contained herein are protected by copyright, recipient acknowledges contents are property of Hobbs Building Systems, LLC., and shall be used only for construction purposes and not copied, used or reproduced, for any other purposes or projects without written permission from Hobbs Building Systems, LLC. all rights reserved. Hobbs Building Systems, LLC. 2009. Hobbs Building Systems, LLC reserves the right to make changes to the drawings/information shown without notice.

STUCCO READY DESIGN

45° CORNER DETAIL
- PLAN VIEW

Date: 05/08/2009	Drawn By: S.K.V.	Scale: N.T.S.
Revision #: 1	DWG #:	
Revision Date: 12/02/2009	SR-100.01	

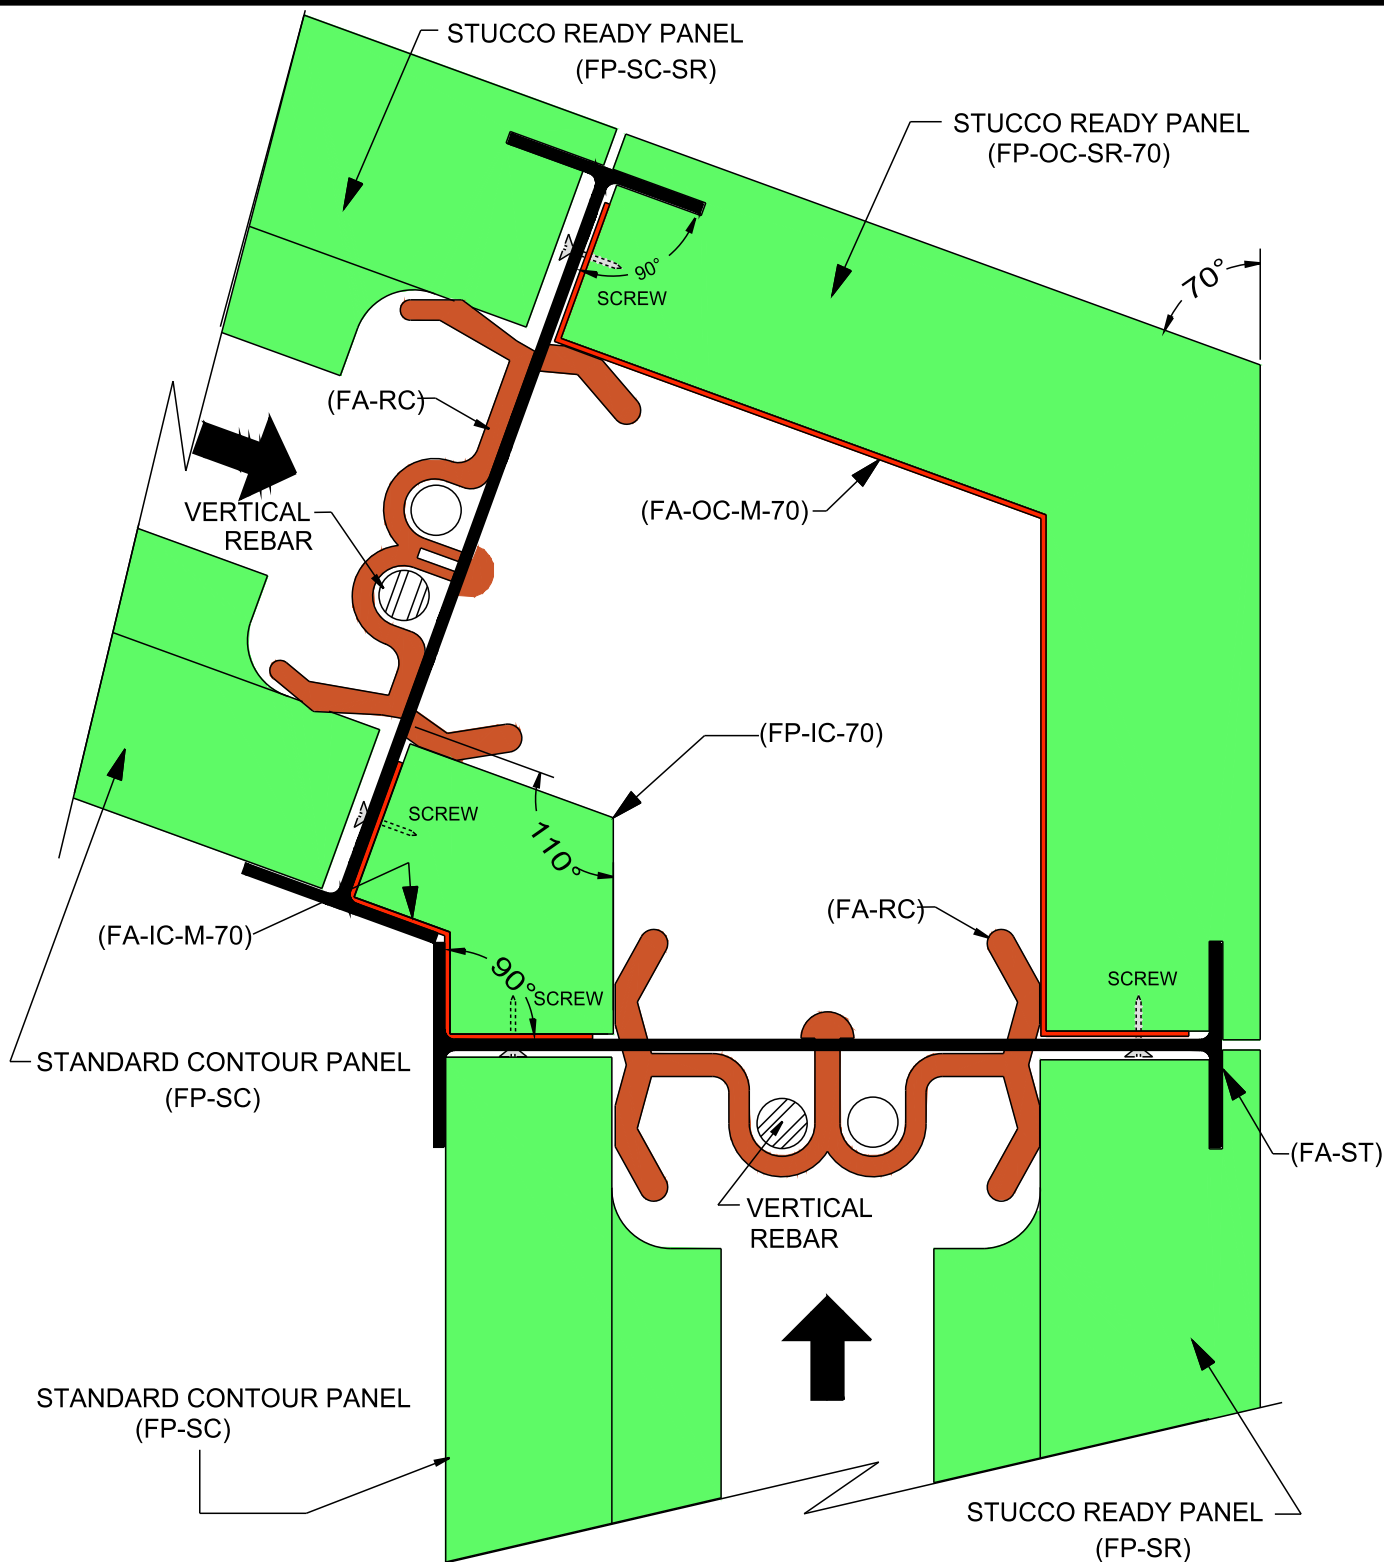

NOTE: "DRAWINGS ARE EXAMPLES ONLY. REFER TO PROJECT ENGINEERING FOR EXACT SPECIFICATIONS, SUCH AS, REBAR SIZE AND PLACEMENT LOCATIONS"



HOBBS

Vertical ICF Wall System

Tell: (515) 473-9255

Fax: (515) 974-4399

Toll free: 866-904-9255

All drawings and details shall be constructed in accordance with the local building code regulations, project engineering, and construction practices.

Design contained herein are protected by copyright, recipient acknowledges contents are property of Hobbs Building Systems, LLC., and shall be used only for construction purposes and not copied, used or reproduced, for any other purposes or projects without written permission from Hobbs Building Systems, LLC. all rights reserved. Hobbs Building Systems, LLC. 2009. Hobbs Building Systems, LLC reserves the right to make changes to the drawings/information shown without notice.

STUCCO READY DESIGN

70° CORNER DETAIL
- PLAN VIEW

Date:
05/08/2009

Revision #:
2


Revision Date:
12/02/2009

Drawn By:
S.K.V.

DWG #:

Scale:
N.T.S.

SR-100.02

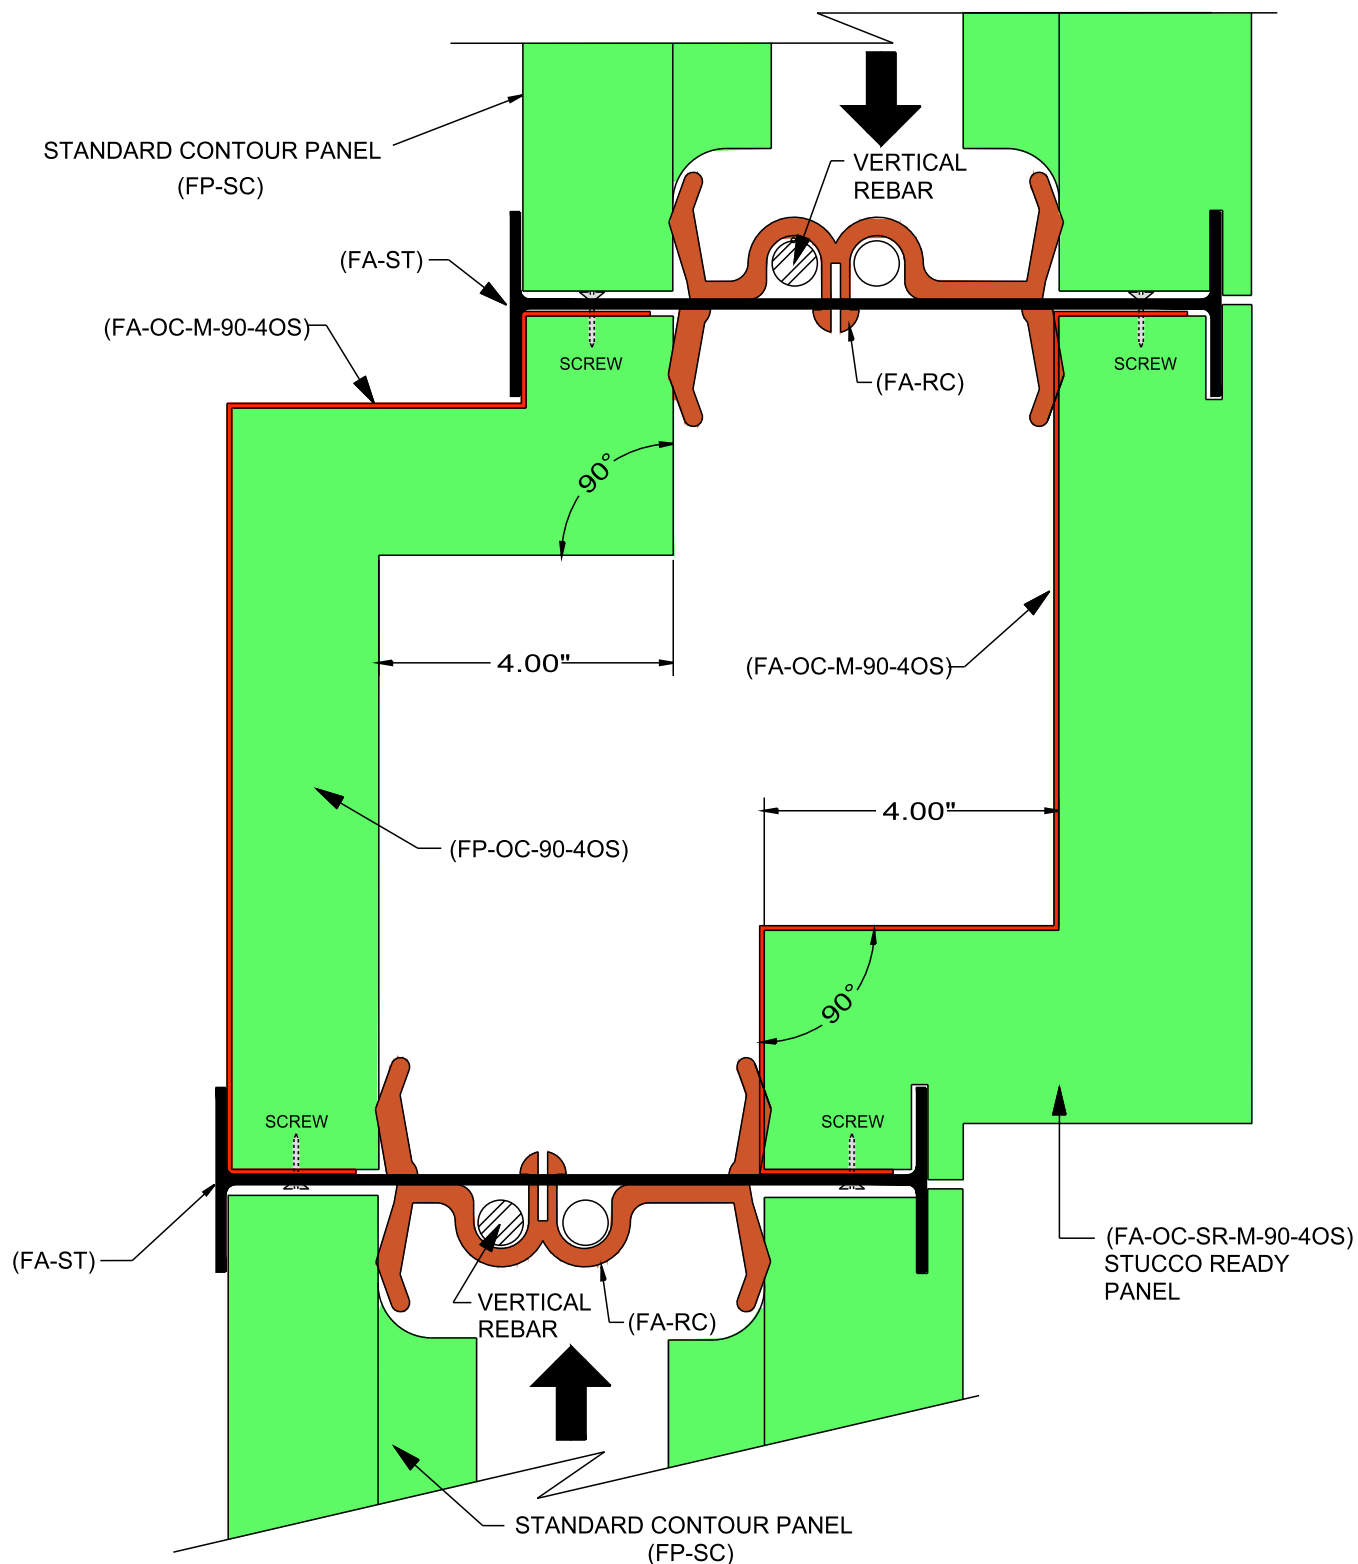

NOTE: "DRAWINGS ARE EXAMPLES ONLY. REFER TO PROJECT ENGINEERING FOR EXACT SPECIFICATIONS, SUCH AS, REBAR SIZE AND PLACEMENT LOCATIONS"



Vertical ICF Wall System

Tell: (515) 473-9255
Fax: (515) 974-4399
Toll free: 866-904-9255


All drawings and details shall be constructed in accordance with the local building code regulations, project engineering, and construction practices.

Design contained herein are protected by copyright, recipient acknowledges contents are property of Hobbs Building Systems, LLC., and shall be used only for construction purposes and not copied, used or reproduced, for any other purposes or projects without written permission from Hobbs Building Systems, LLC. all rights reserved. Hobbs Building Systems, LLC. 2009. Hobbs Building Systems, LLC reserves the right to make changes to the drawings/information shown without notice.

STUCCO READY DESIGN


4" OFFSET CORNER DETAIL - PLAN VIEW

Date: 05/08/2009	Drawn By: S.K.V.	Scale: N.T.S.
Revision #: 2	DWG #:	
Revision Date: 12/02/2009	SR-100.03	

 

Design contained herein are protected by copyright, recipient acknowledges contents are property of Hobbs Building Systems, LLC., and shall be used only for construction purposes and not copied, used or reproduced, for any other purposes or projects without written permission from Hobbs Building Systems, LLC. all rights reserved. Hobbs Building Systems, LLC. 2009. Hobbs Building Systems, LLC reserves the right to make changes to the drawings/information shown without notice.

Date: 05/08/2009	Drawn By: S.K.V.	Scale: N.T.S.
Revision #: 2	DWG #:	SR-100.04
Revision Date: 12/02/2009		

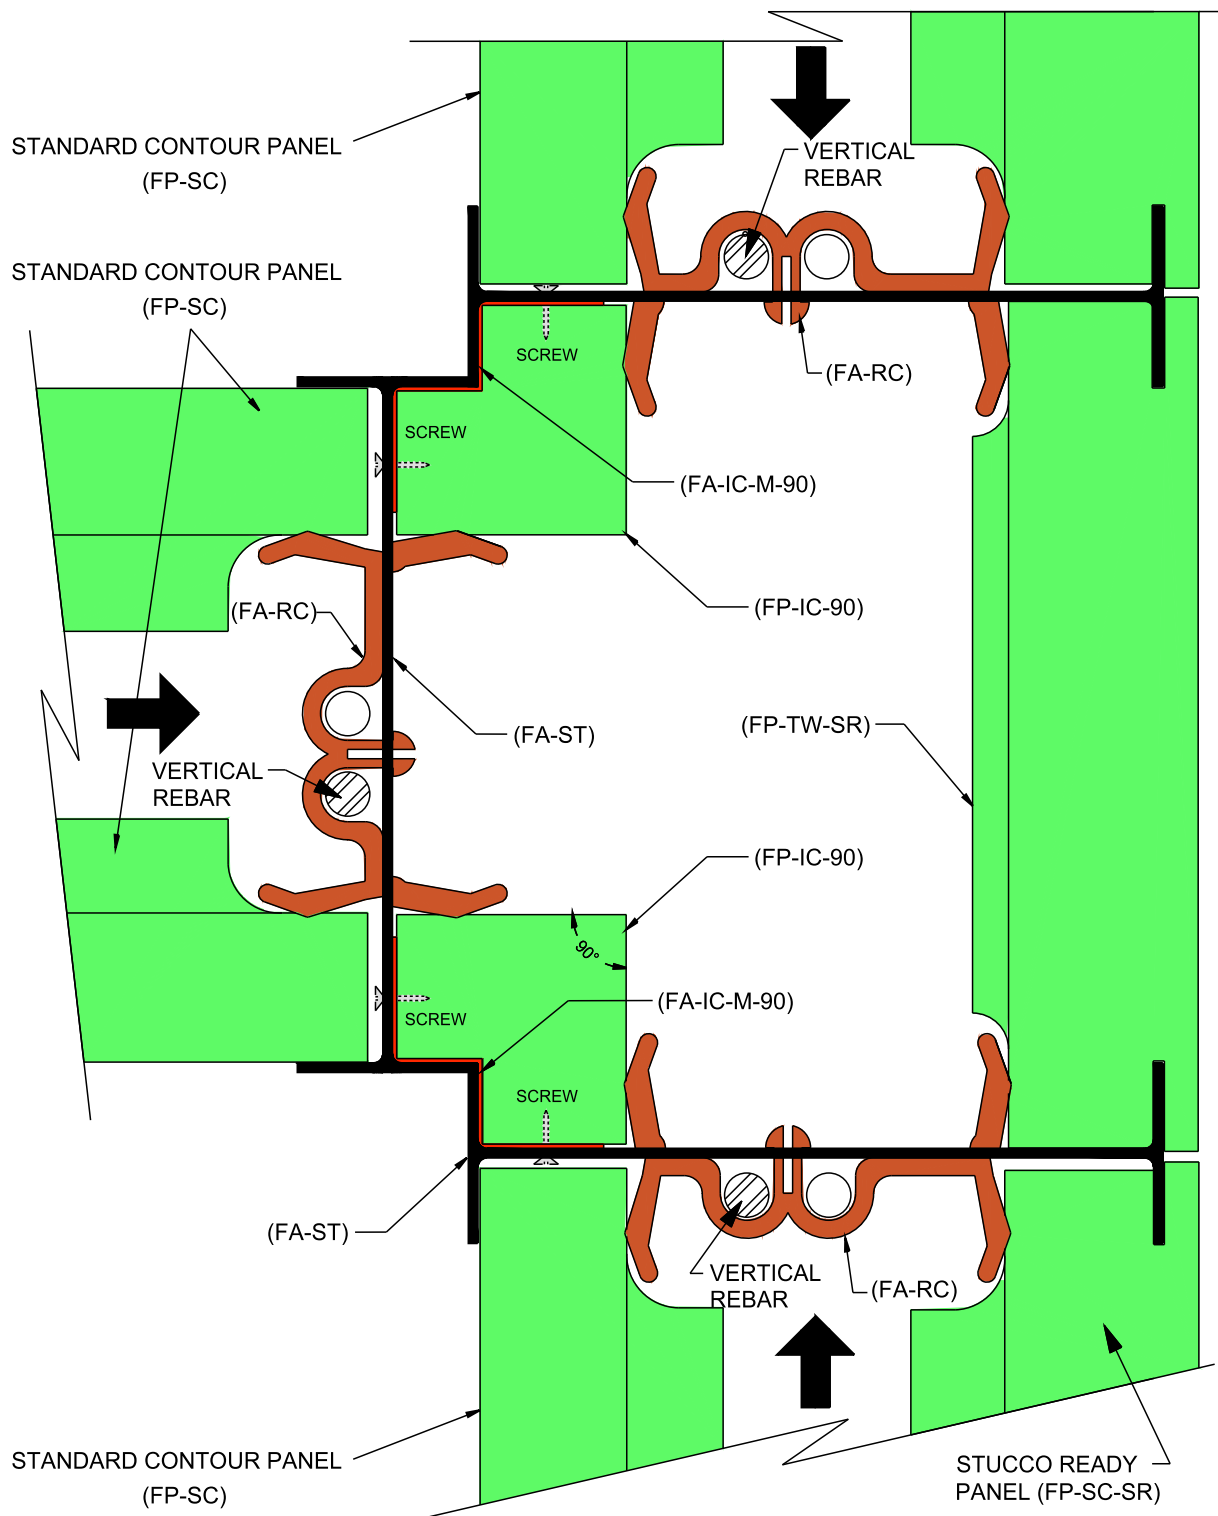

NOTE: "DRAWINGS ARE EXAMPLES ONLY. REFER TO PROJECT ENGINEERING FOR EXACT SPECIFICATIONS, SUCH AS, REBAR SIZE AND PLACEMENT LOCATIONS"



Vertical ICF Wall System

Tell: (515) 473-9255

Fax: (515) 974-4399

Toll free: 866-904-9255


All drawings and details shall be constructed in accordance with the local building code regulations, project engineering, and construction practices.

Design contained herein are protected by copyright, recipient acknowledges contents are property of Hobbs Building Systems, LLC., and shall be used only for construction purposes and not copied, used or reproduced, for any other purposes or projects without written permission from Hobbs Building Systems, LLC. all rights reserved. Hobbs Building Systems, LLC. 2009. Hobbs Building Systems, LLC reserves the right to make changes to the drawings/information shown without notice.

STUCCO READY DESIGN

TEE WALL DETAIL
- PLAN VIEW

Date: 05/08/2009	Drawn By: S.K.V.	Scale: N.T.S.
Revision #: 2	DWG #:	
Revision Date: 12/02/2009	SR-100.05	

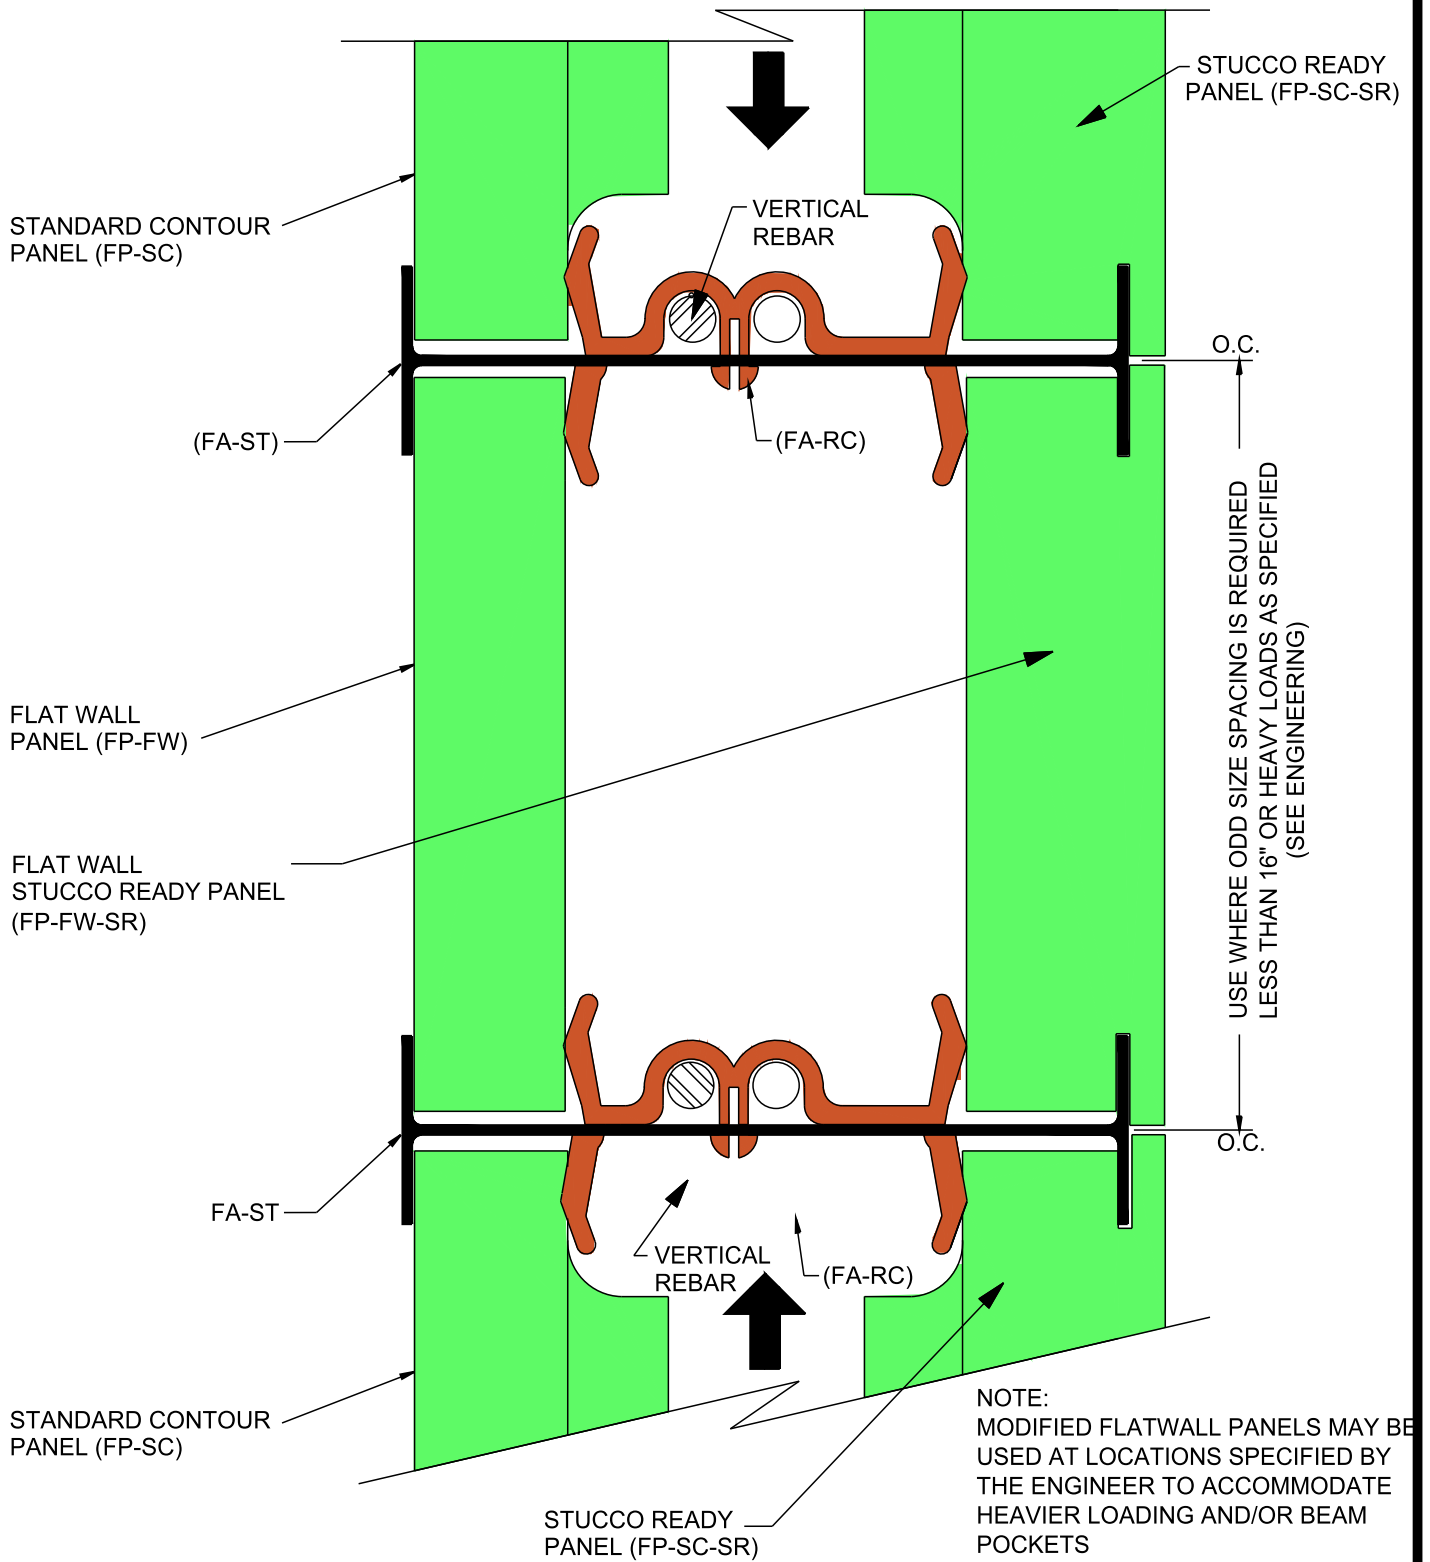

NOTE: "DRAWINGS ARE EXAMPLES ONLY. REFER TO PROJECT ENGINEERING FOR EXACT SPECIFICATIONS, SUCH AS, REBAR SIZE AND PLACEMENT LOCATIONS"




Vertical ICF Wall System
 Tell: (515) 473-9255
 Fax: (515) 974-4399
 Toll free: 866-904-9255

All drawings and details shall be constructed in accordance with the local building code regulations, project engineering, and construction practices.

Design contained herein are protected by copyright, recipient acknowledges contents are property of Hobbs Building Systems, LLC., and shall be used only for construction purposes and not copied, used or reproduced, for any other purposes or projects without written permission from Hobbs Building Systems, LLC. all rights reserved. Hobbs Building Systems, LLC. 2009. Hobbs Building Systems, LLC reserves the right to make changes to the drawings/information shown without notice.

STUCCO READY DESIGN
 FLATWALL
 WALL DETAIL - PLAN VIEW

Date: 05/08/2009	Drawn By: S.K.V.	Scale: N.T.S.
Revision #: 3	DWG #: SR-100.06	
Revision Date: 02/10/2010		

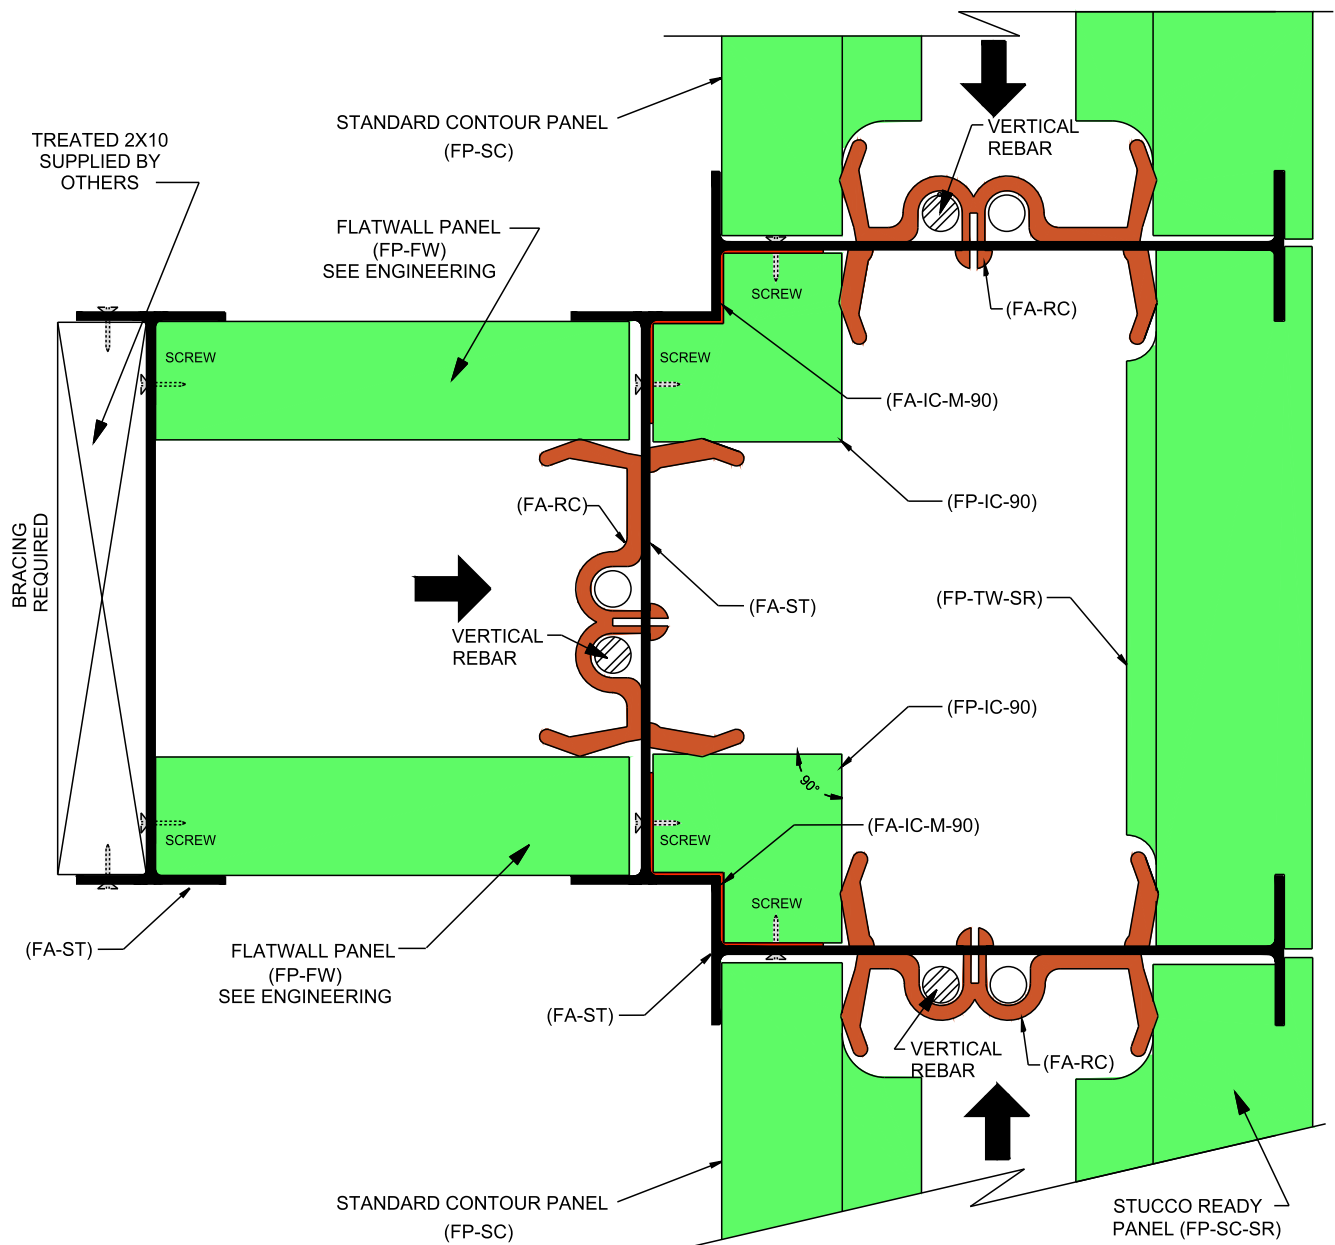

NOTE: "DRAWINGS ARE EXAMPLES ONLY. REFER TO PROJECT ENGINEERING FOR EXACT SPECIFICATIONS, SUCH AS, REBAR SIZE AND PLACEMENT LOCATIONS"



Vertical ICF Wall System

Tell: (515) 473-9255

Fax: (515) 974-4399

Toll free: 866-904-9255


All drawings and details shall be constructed in accordance with the local building code regulations, project engineering, and construction practices.

Design contained herein are protected by copyright, recipient acknowledges contents are property of Hobbs Building Systems, LLC., and shall be used only for construction purposes and not copied, used or reproduced, for any other purposes or projects without written permission from Hobbs Building Systems, LLC. all rights reserved. Hobbs Building Systems, LLC. 2009, Hobbs Building Systems, LLC reserves the right to make changes to the drawings/information shown without notice.

STUCCO READY DESIGN

FULL HEIGHT
INTERIOR PILASTER
- PLAN VIEW

Date: 05/08/2009	Drawn By: S.K.V.	Scale: N.T.S.
Revision #: 1	DWG #: SR-100.07	
Revision Date: 02/19/2010		

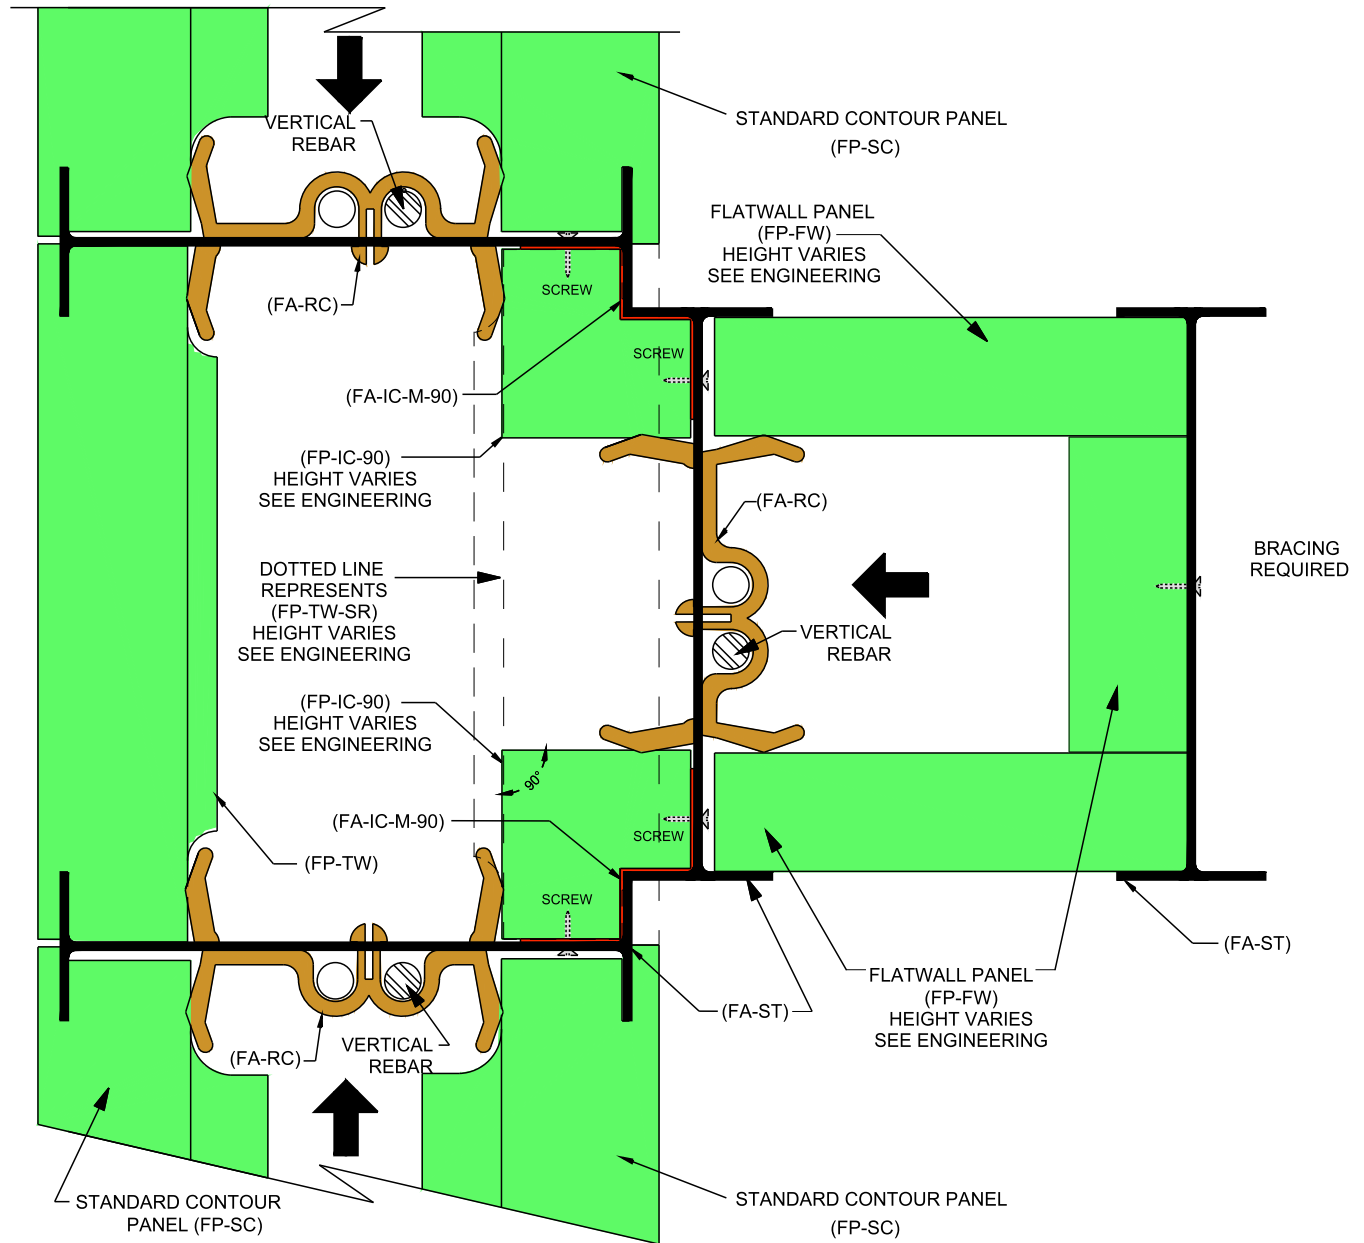

NOTE: "DRAWINGS ARE EXAMPLES ONLY. REFER TO PROJECT ENGINEERING FOR EXACT SPECIFICATIONS, SUCH AS, REBAR SIZE AND PLACEMENT LOCATIONS"



Vertical ICF Wall System

Tell: (515) 473-9255

Fax: (515) 974-4399

Toll free: 866-904-9255

All drawings and details shall be constructed in accordance with the local building code regulations, project engineering, and construction practices.

Design contained herein are protected by copyright, recipient acknowledges contents are property of Hobbs Building Systems, LLC., and shall be used only for construction purposes and not copied, used or reproduced, for any other purposes or projects without written permission from Hobbs Building Systems, LLC. all rights reserved. Hobbs Building Systems, LLC. 2009, Hobbs Building Systems, LLC reserves the right to make changes to the drawings/information shown without notice.

STUCCO READY DESIGN

EXTERIOR BUTTRUSS
- PLAN VIEW

Date: 05/08/2009	Drawn By: S.K.V.	Scale: N.T.S.
Revision #: 1	DWG #:	
Revision Date: 02/19/2010		

SR-100.08